



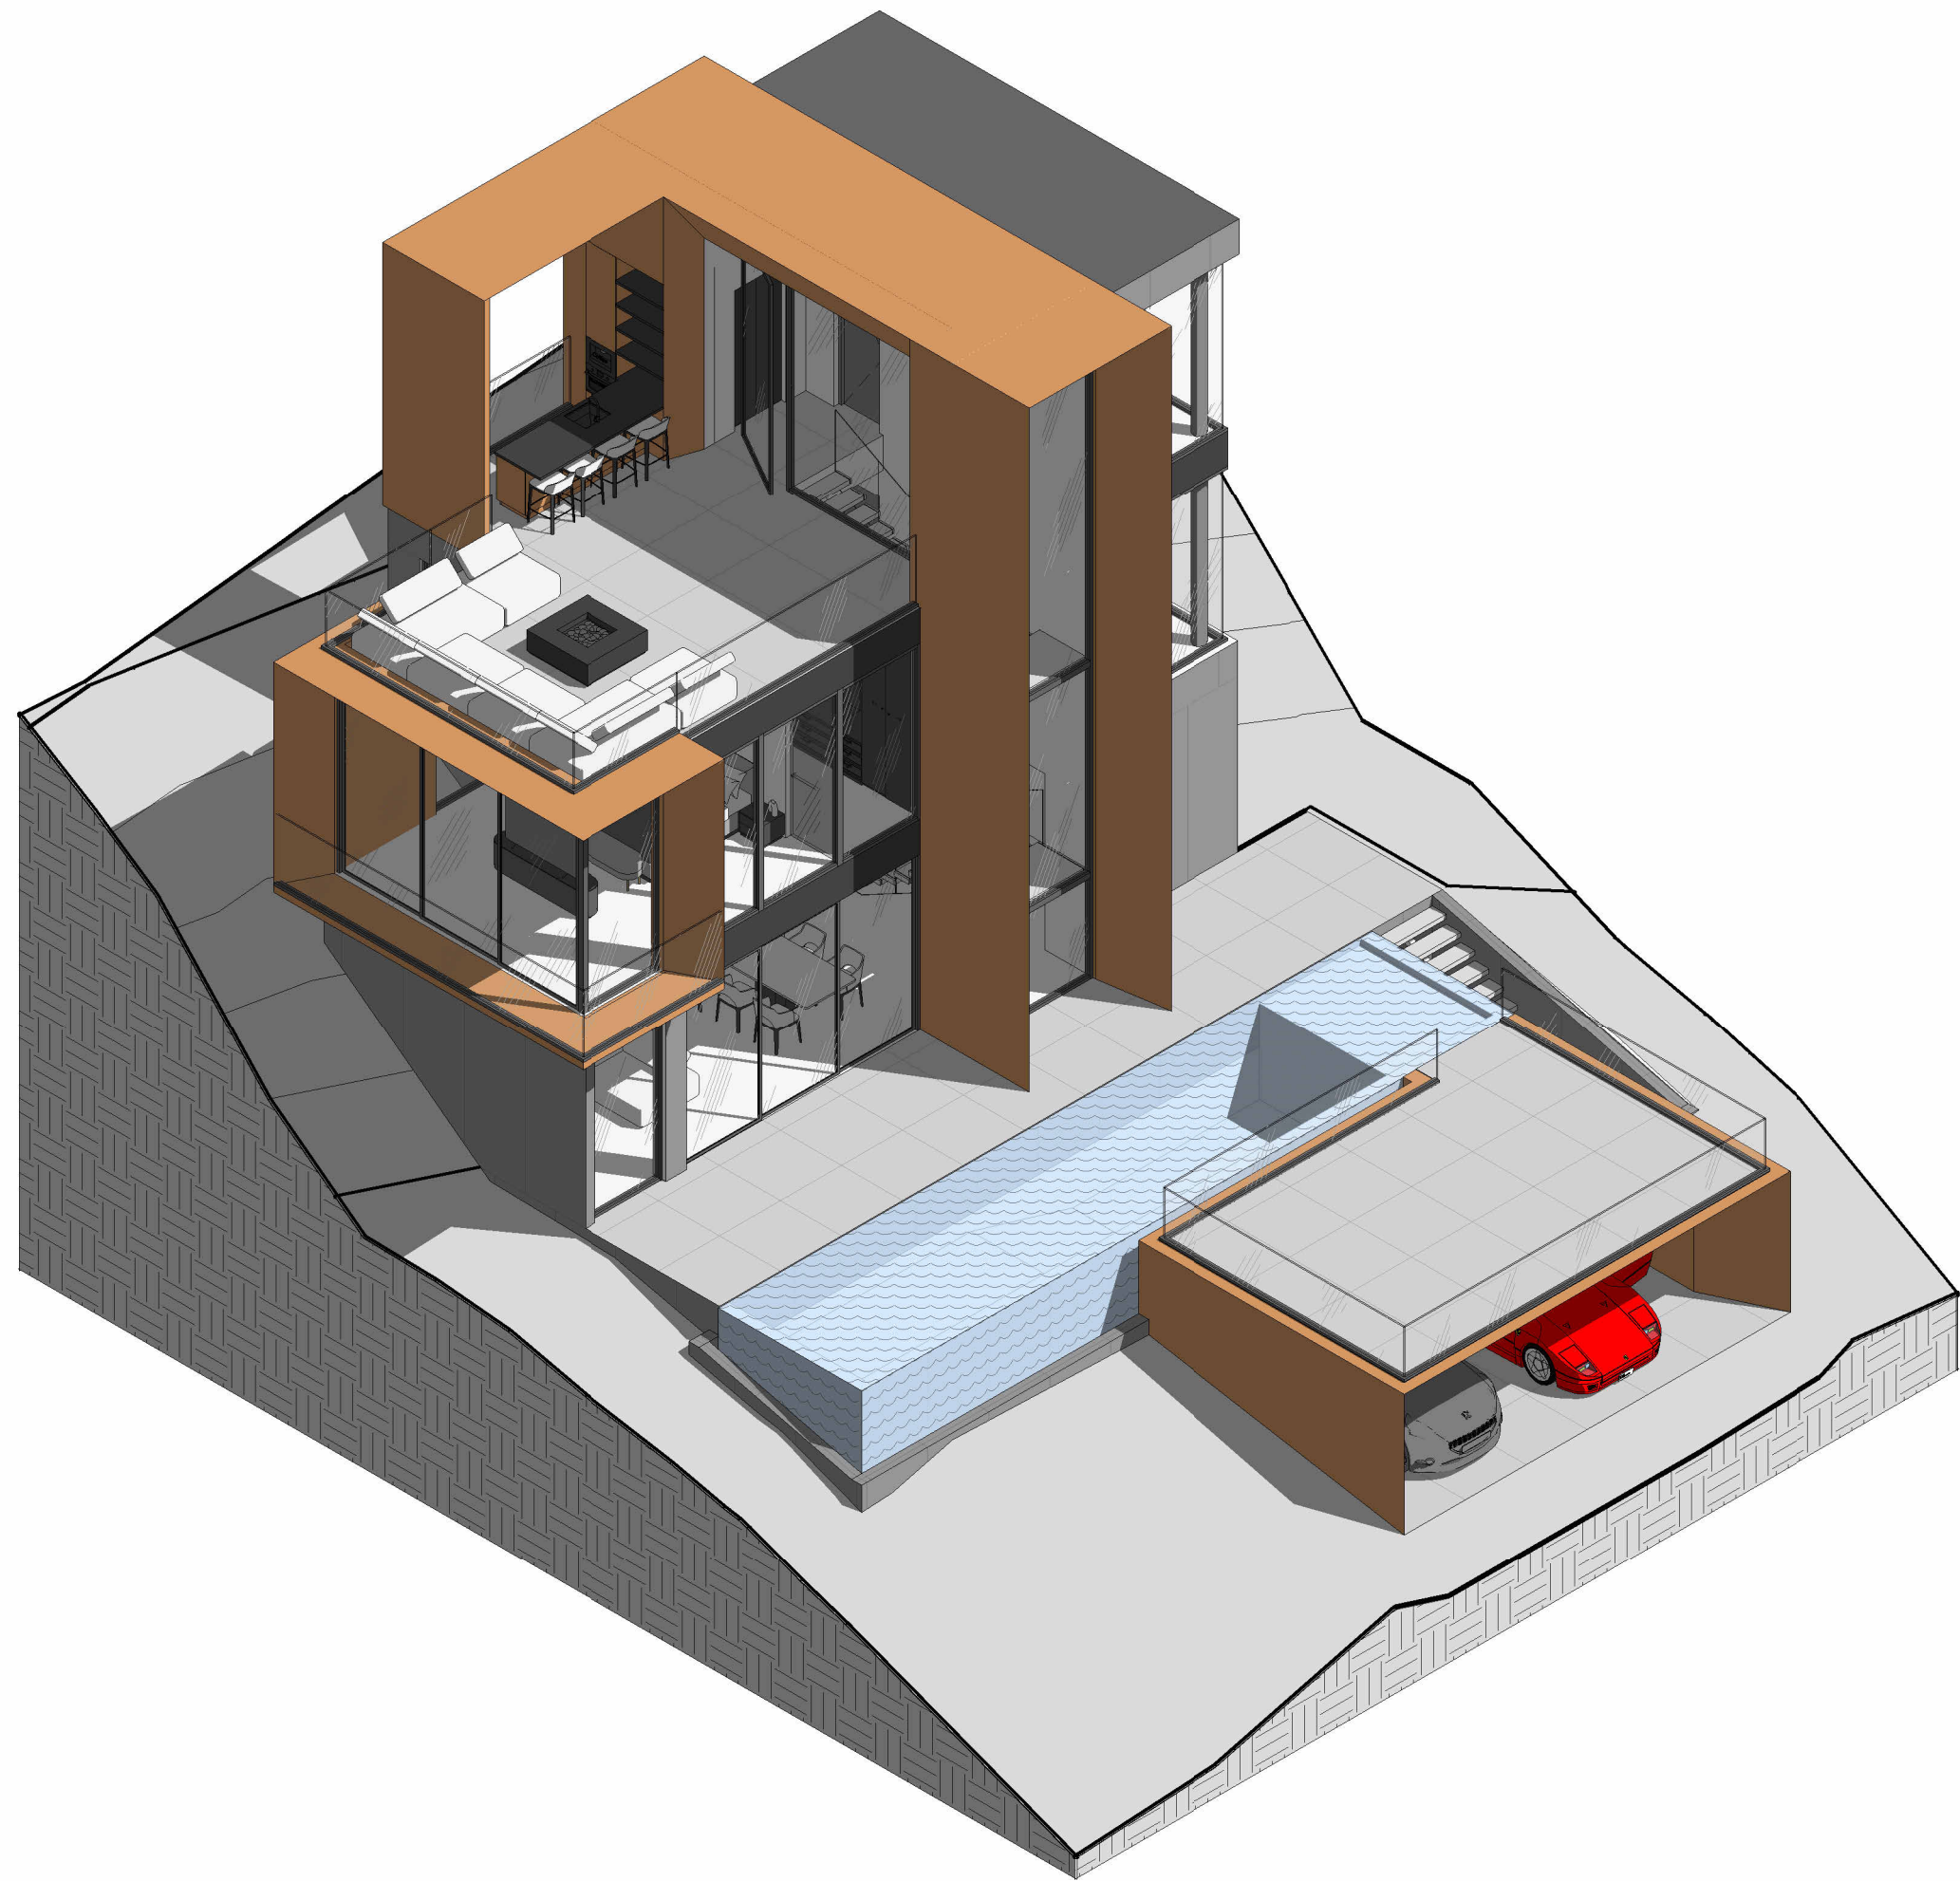

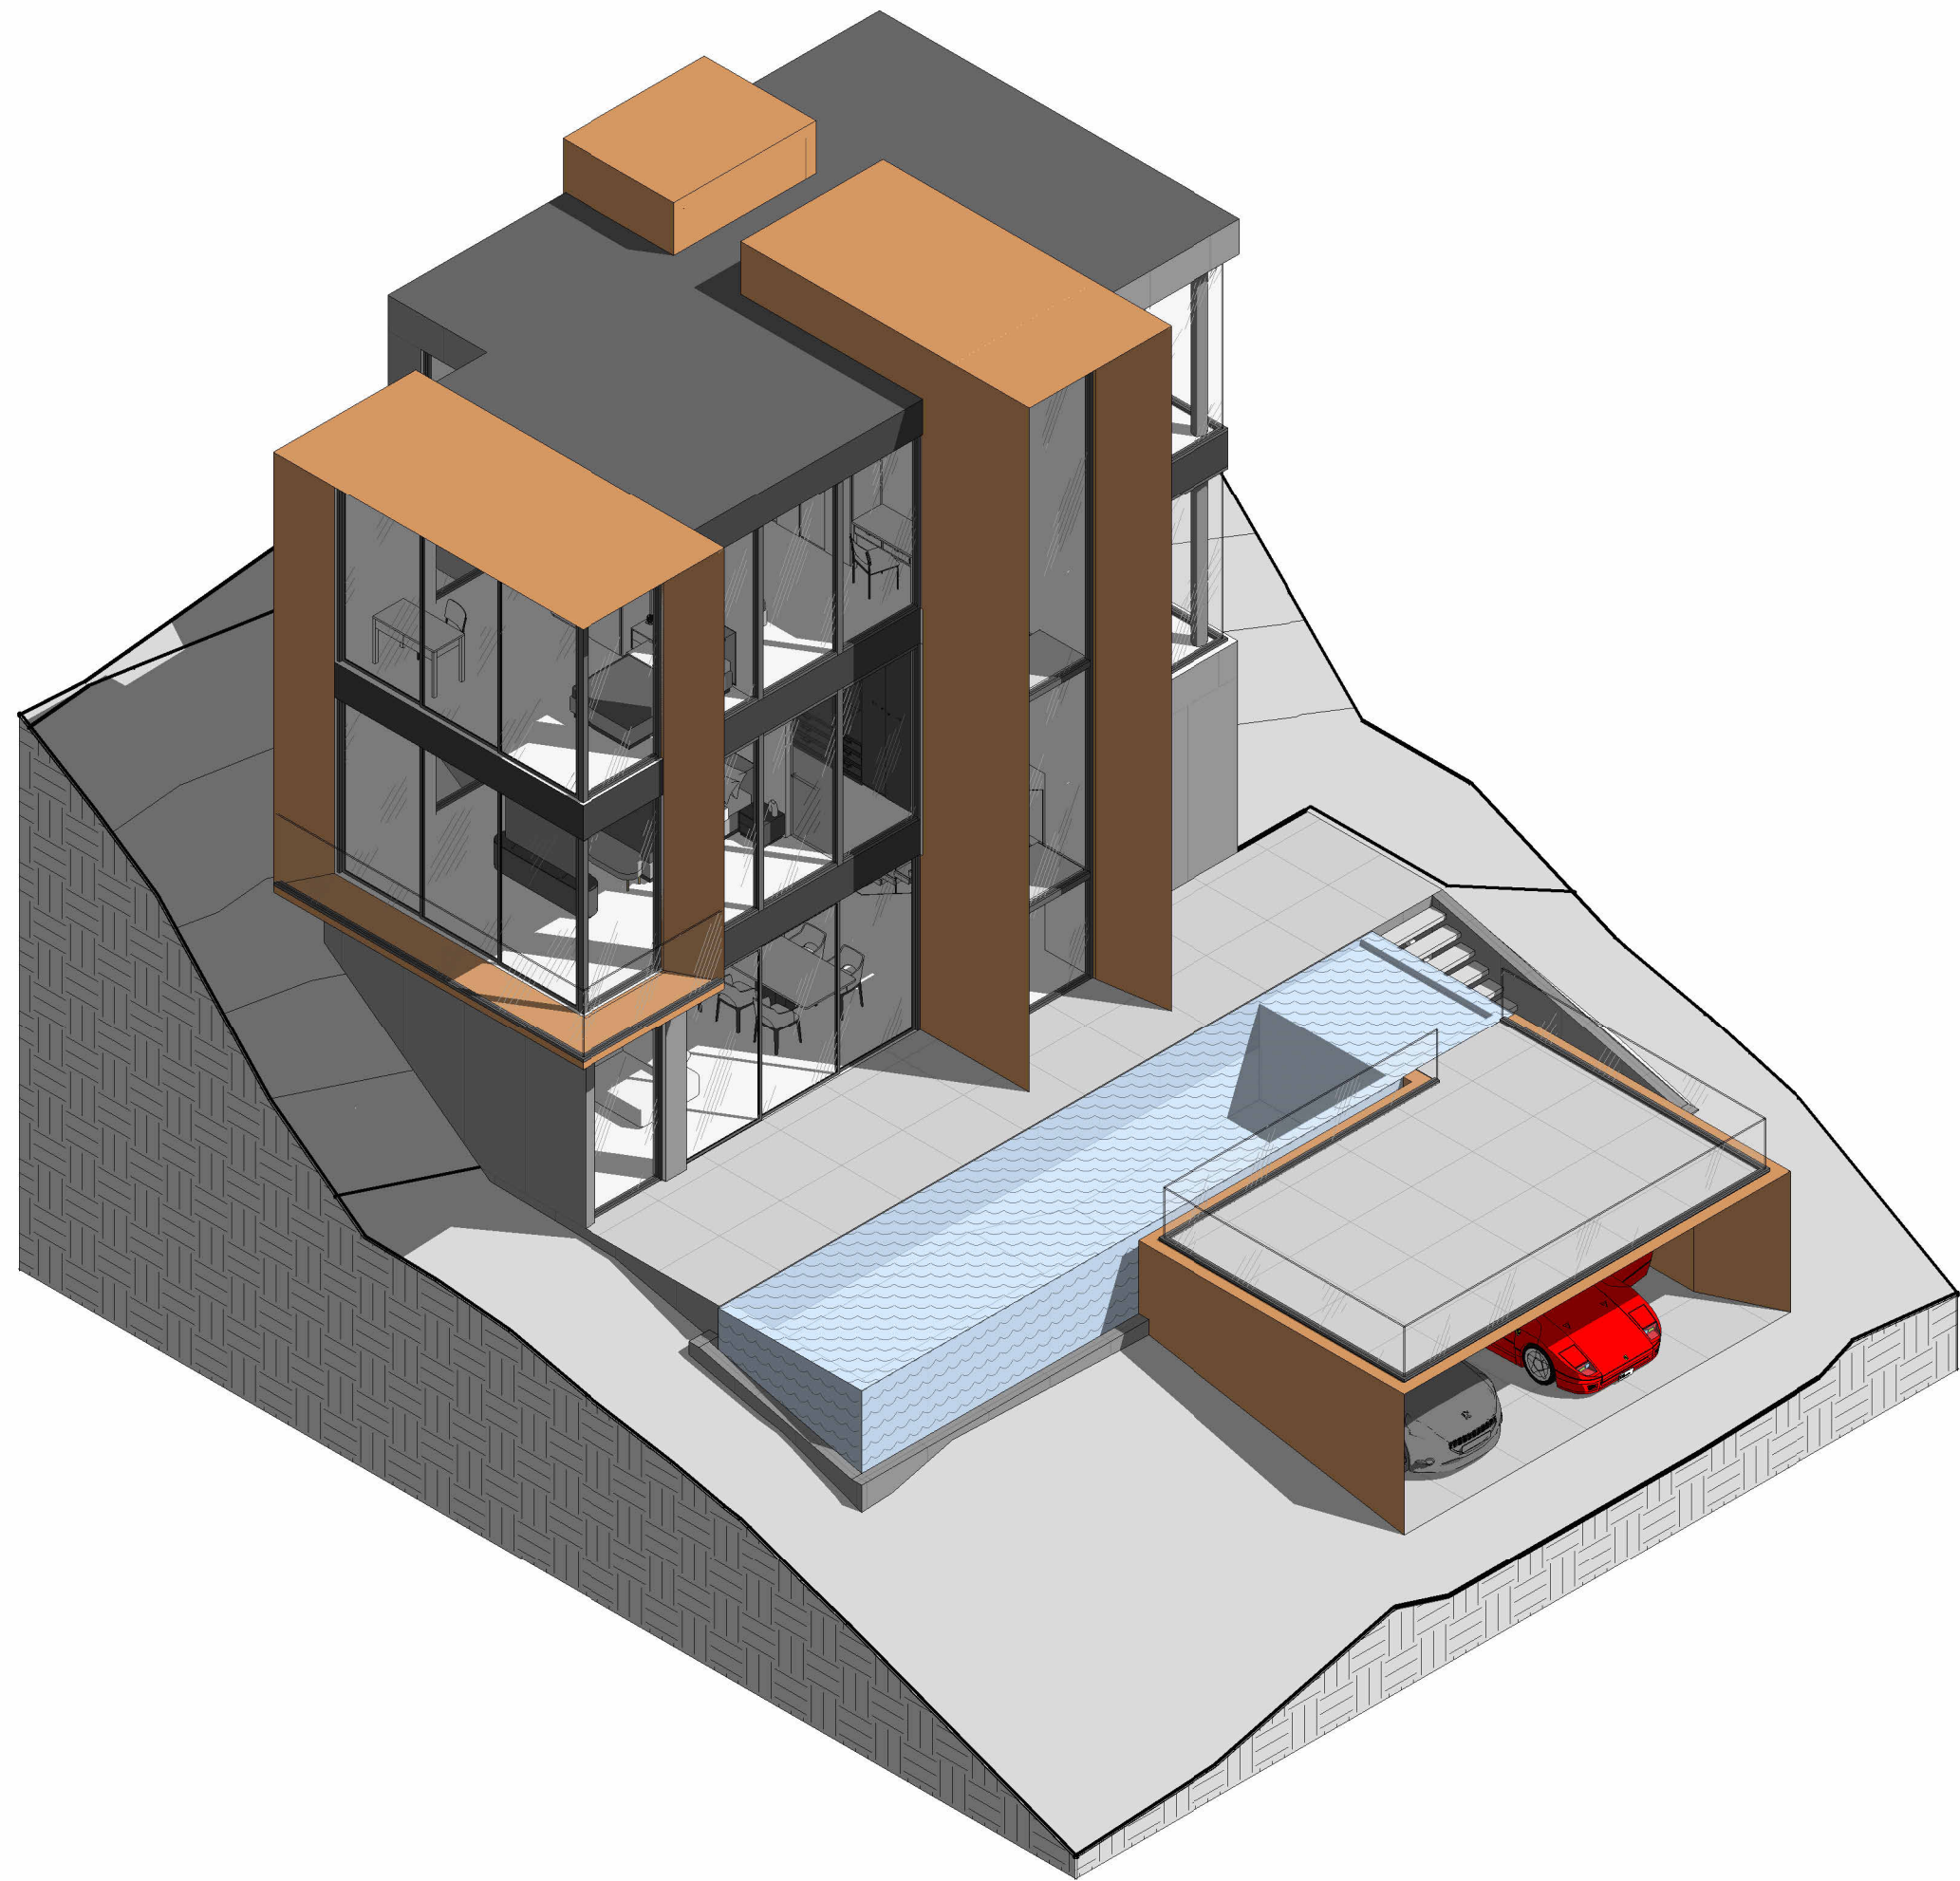

List of sheets

<i>Page №</i>	<i>Page name</i>	<i>Notes</i>
2	Parking plan	
3	Ground floor plan	
4	2nd floor plan	
5	3rd floor plan	
6	3rd floor plan (option 2)	
7	3rd floor plan (option 3)	
8	3rd floor plan (option 4)	
9	3rd floor plan (option 5)	
10	Facade A-F	
11	Facade F-A	
12	Facade 1-6	
13	Facade 6-1	
14	Section 1-1	
15	Section 2-2	
16	3d view	

Outer area:

Terrace: 76 m2

Pool: 37 m2

Garage: 37 m2

Total: 150 m2


Total inner+ outer: 357 m2

The building area of the 1st floor: 87,6 m2

The building area of the 2nd floor: 94,4 m2


The building area of the 3rd floor: 87,4 m2

<i>General specification</i>	
<i>Name</i>	<i>Area</i>
<i>1st floor</i>	
<i>Kitchen+living room</i>	<i>61 m²</i>
<i>Laundry</i>	<i>5 m²</i>
<i>M&E room</i>	<i>4 m²</i>
<i>W/C</i>	<i>2 m²</i>
<i>2nd floor</i>	
<i>Balcony</i>	<i>6 m²</i>
<i>Bedroom</i>	<i>14 m²</i>
<i>Hall</i>	<i>3 m²</i>
<i>Master bedroom</i>	<i>23 m²</i>
<i>W/C</i>	<i>4 m²</i>
<i>W/C</i>	<i>7 m²</i>
<i>Wardrobe</i>	<i>3 m²</i>
<i>Wardrobe</i>	<i>10 m²</i>
<i>3rd floor</i>	
<i>Bedroom</i>	<i>14 m²</i>
<i>Child's bedroom</i>	<i>11 m²</i>
<i>Child's bedroom</i>	<i>16 m²</i>
<i>Hall</i>	<i>9 m²</i>
<i>W/C</i>	<i>4 m²</i>
<i>W/C</i>	<i>7 m²</i>
<i>Wardrobe</i>	<i>3 m²</i>
<i>Total:</i>	<i>207 m²</i>

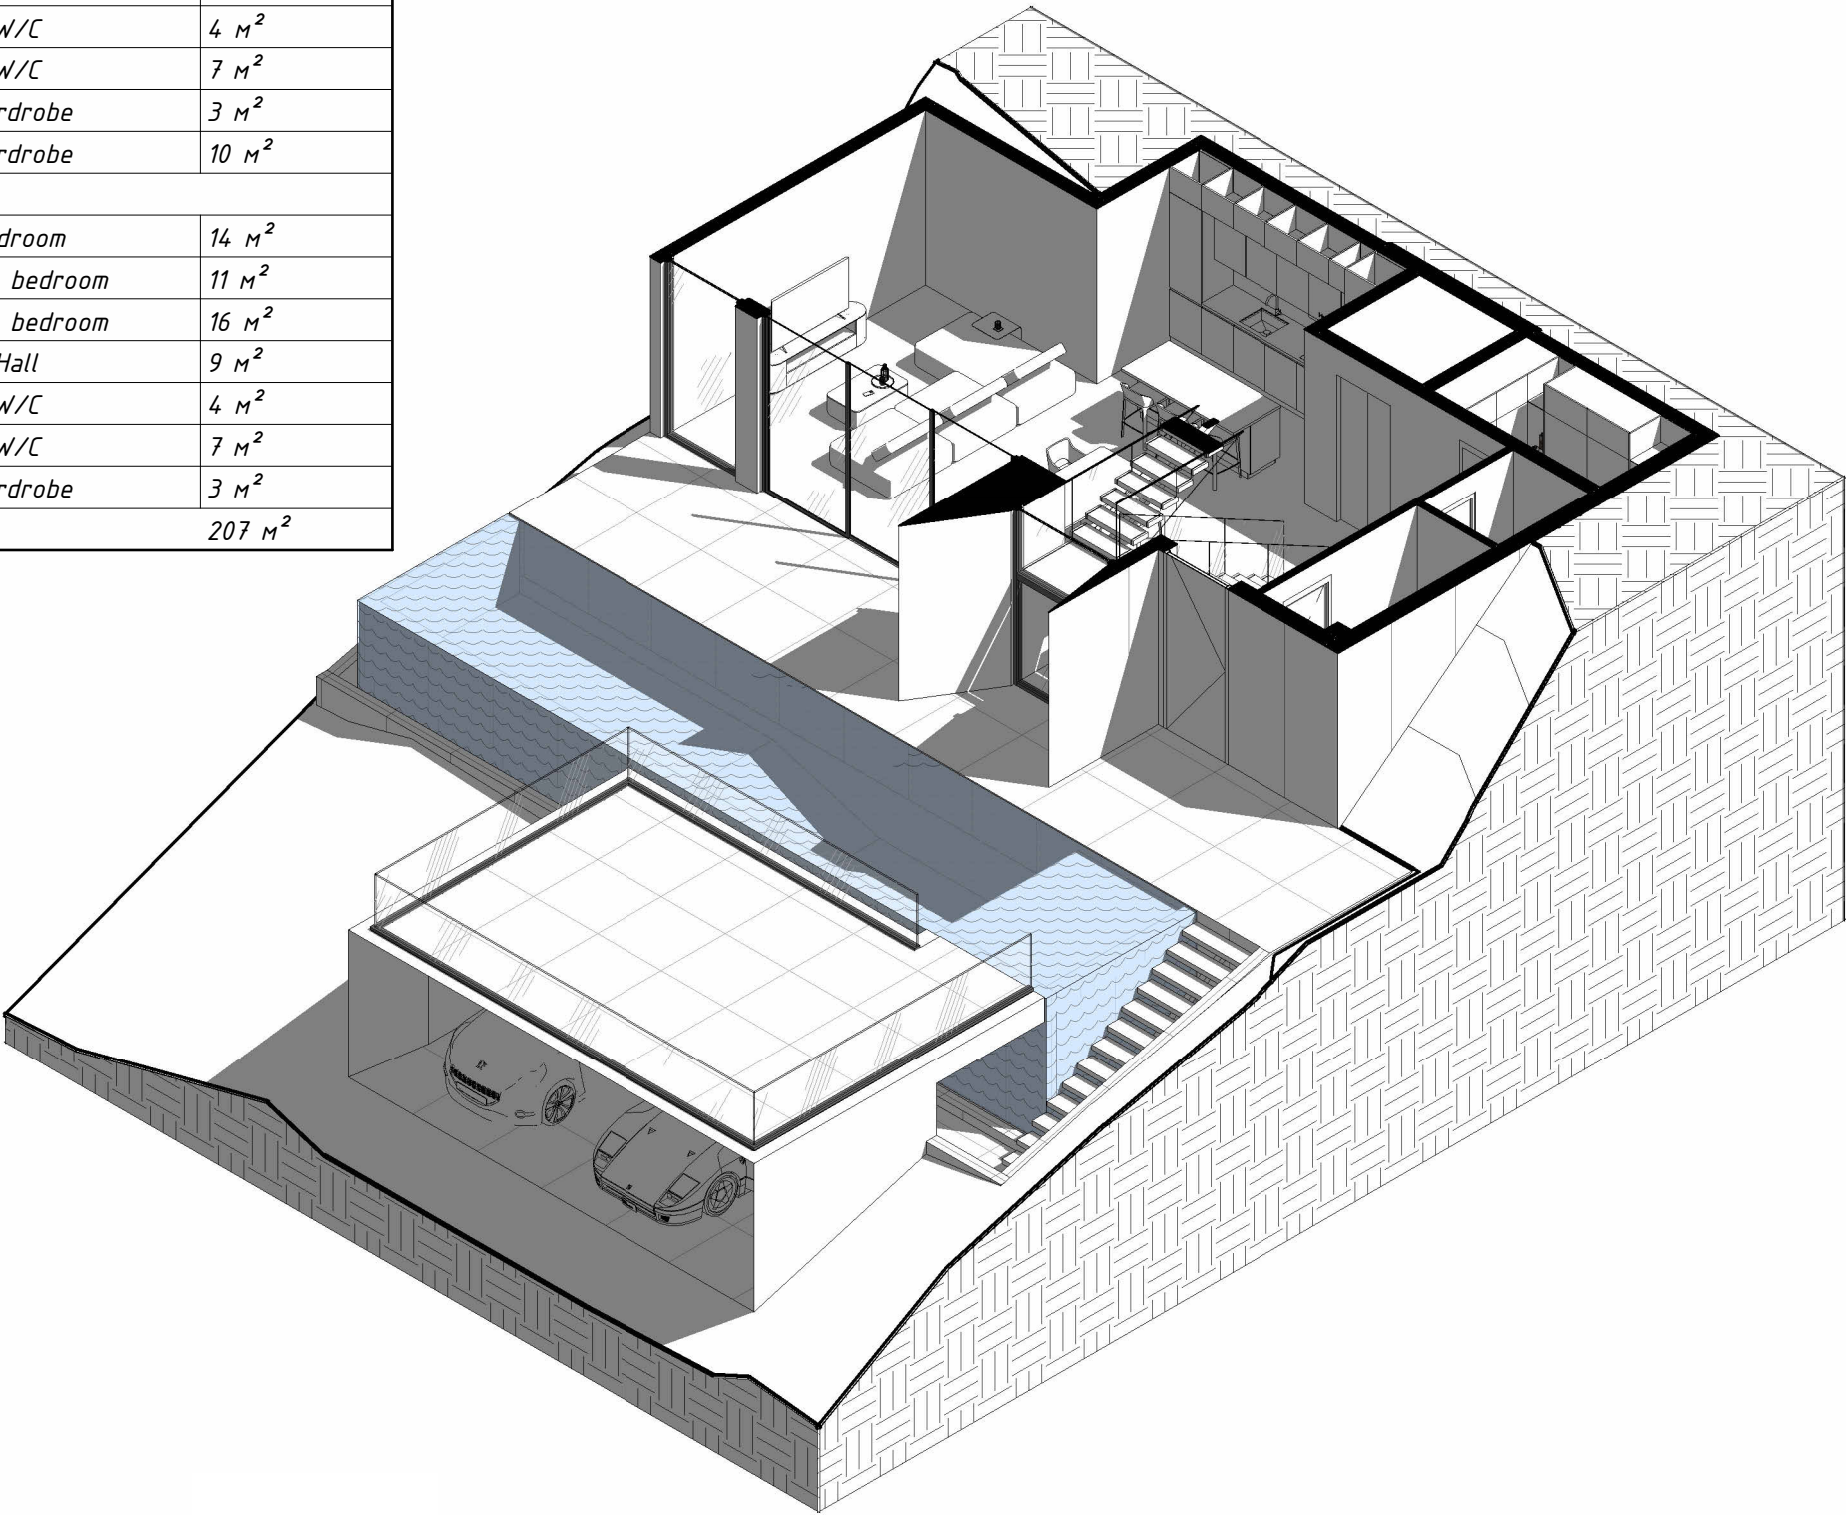


Parking zone

1 : 50

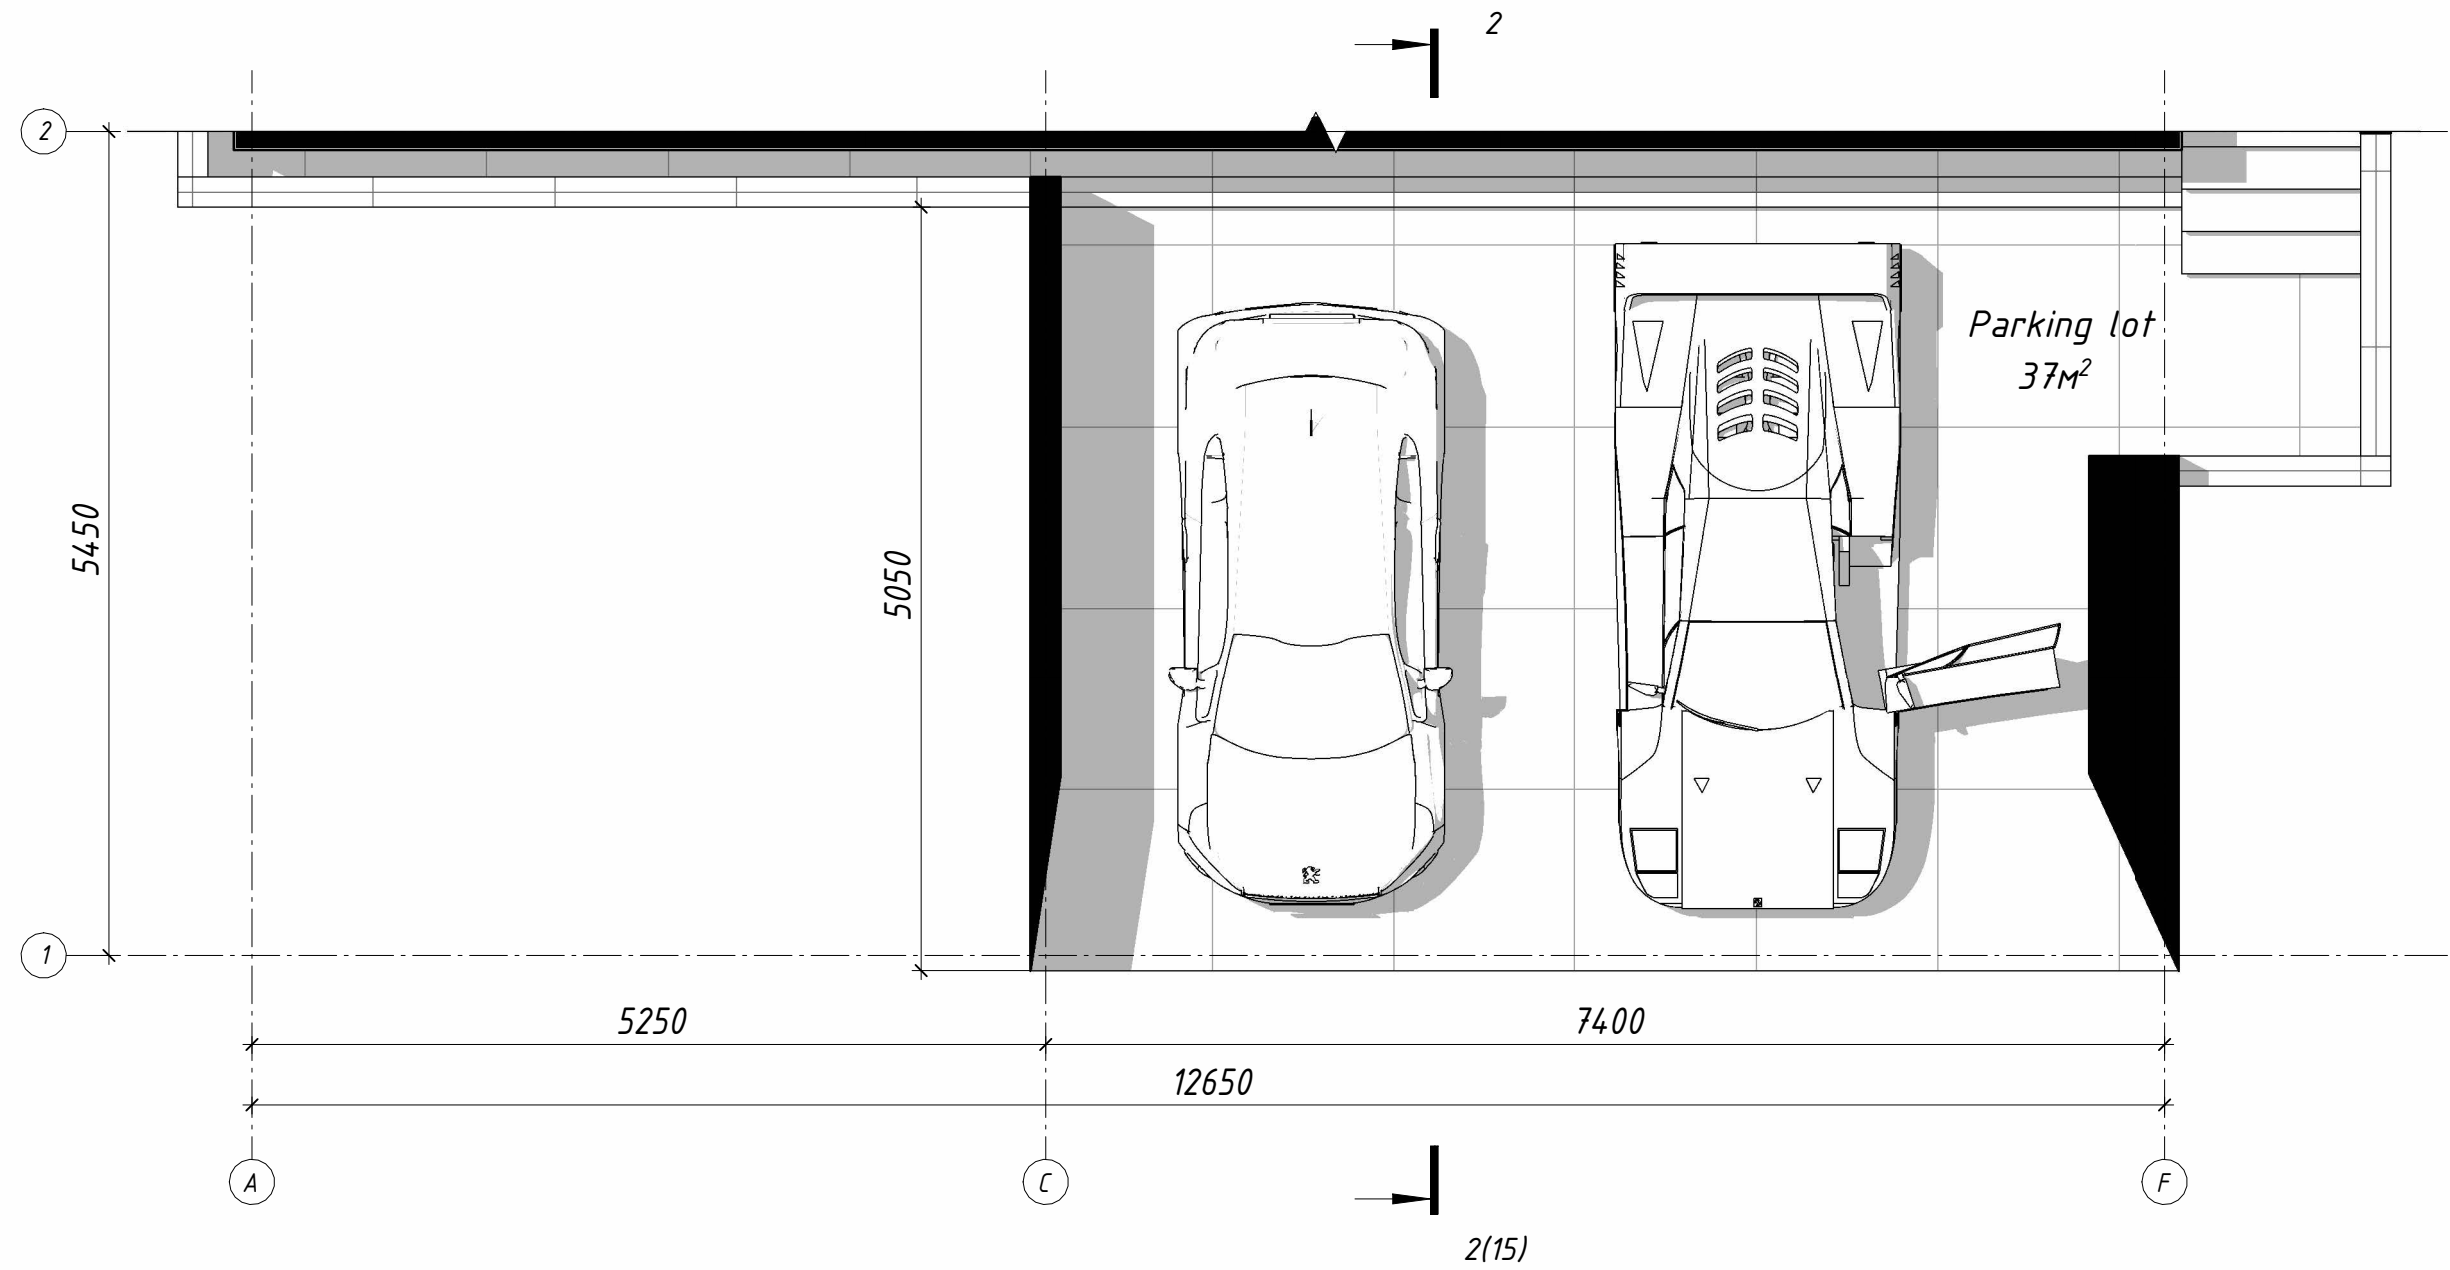

Ground floor plan


1 : 80

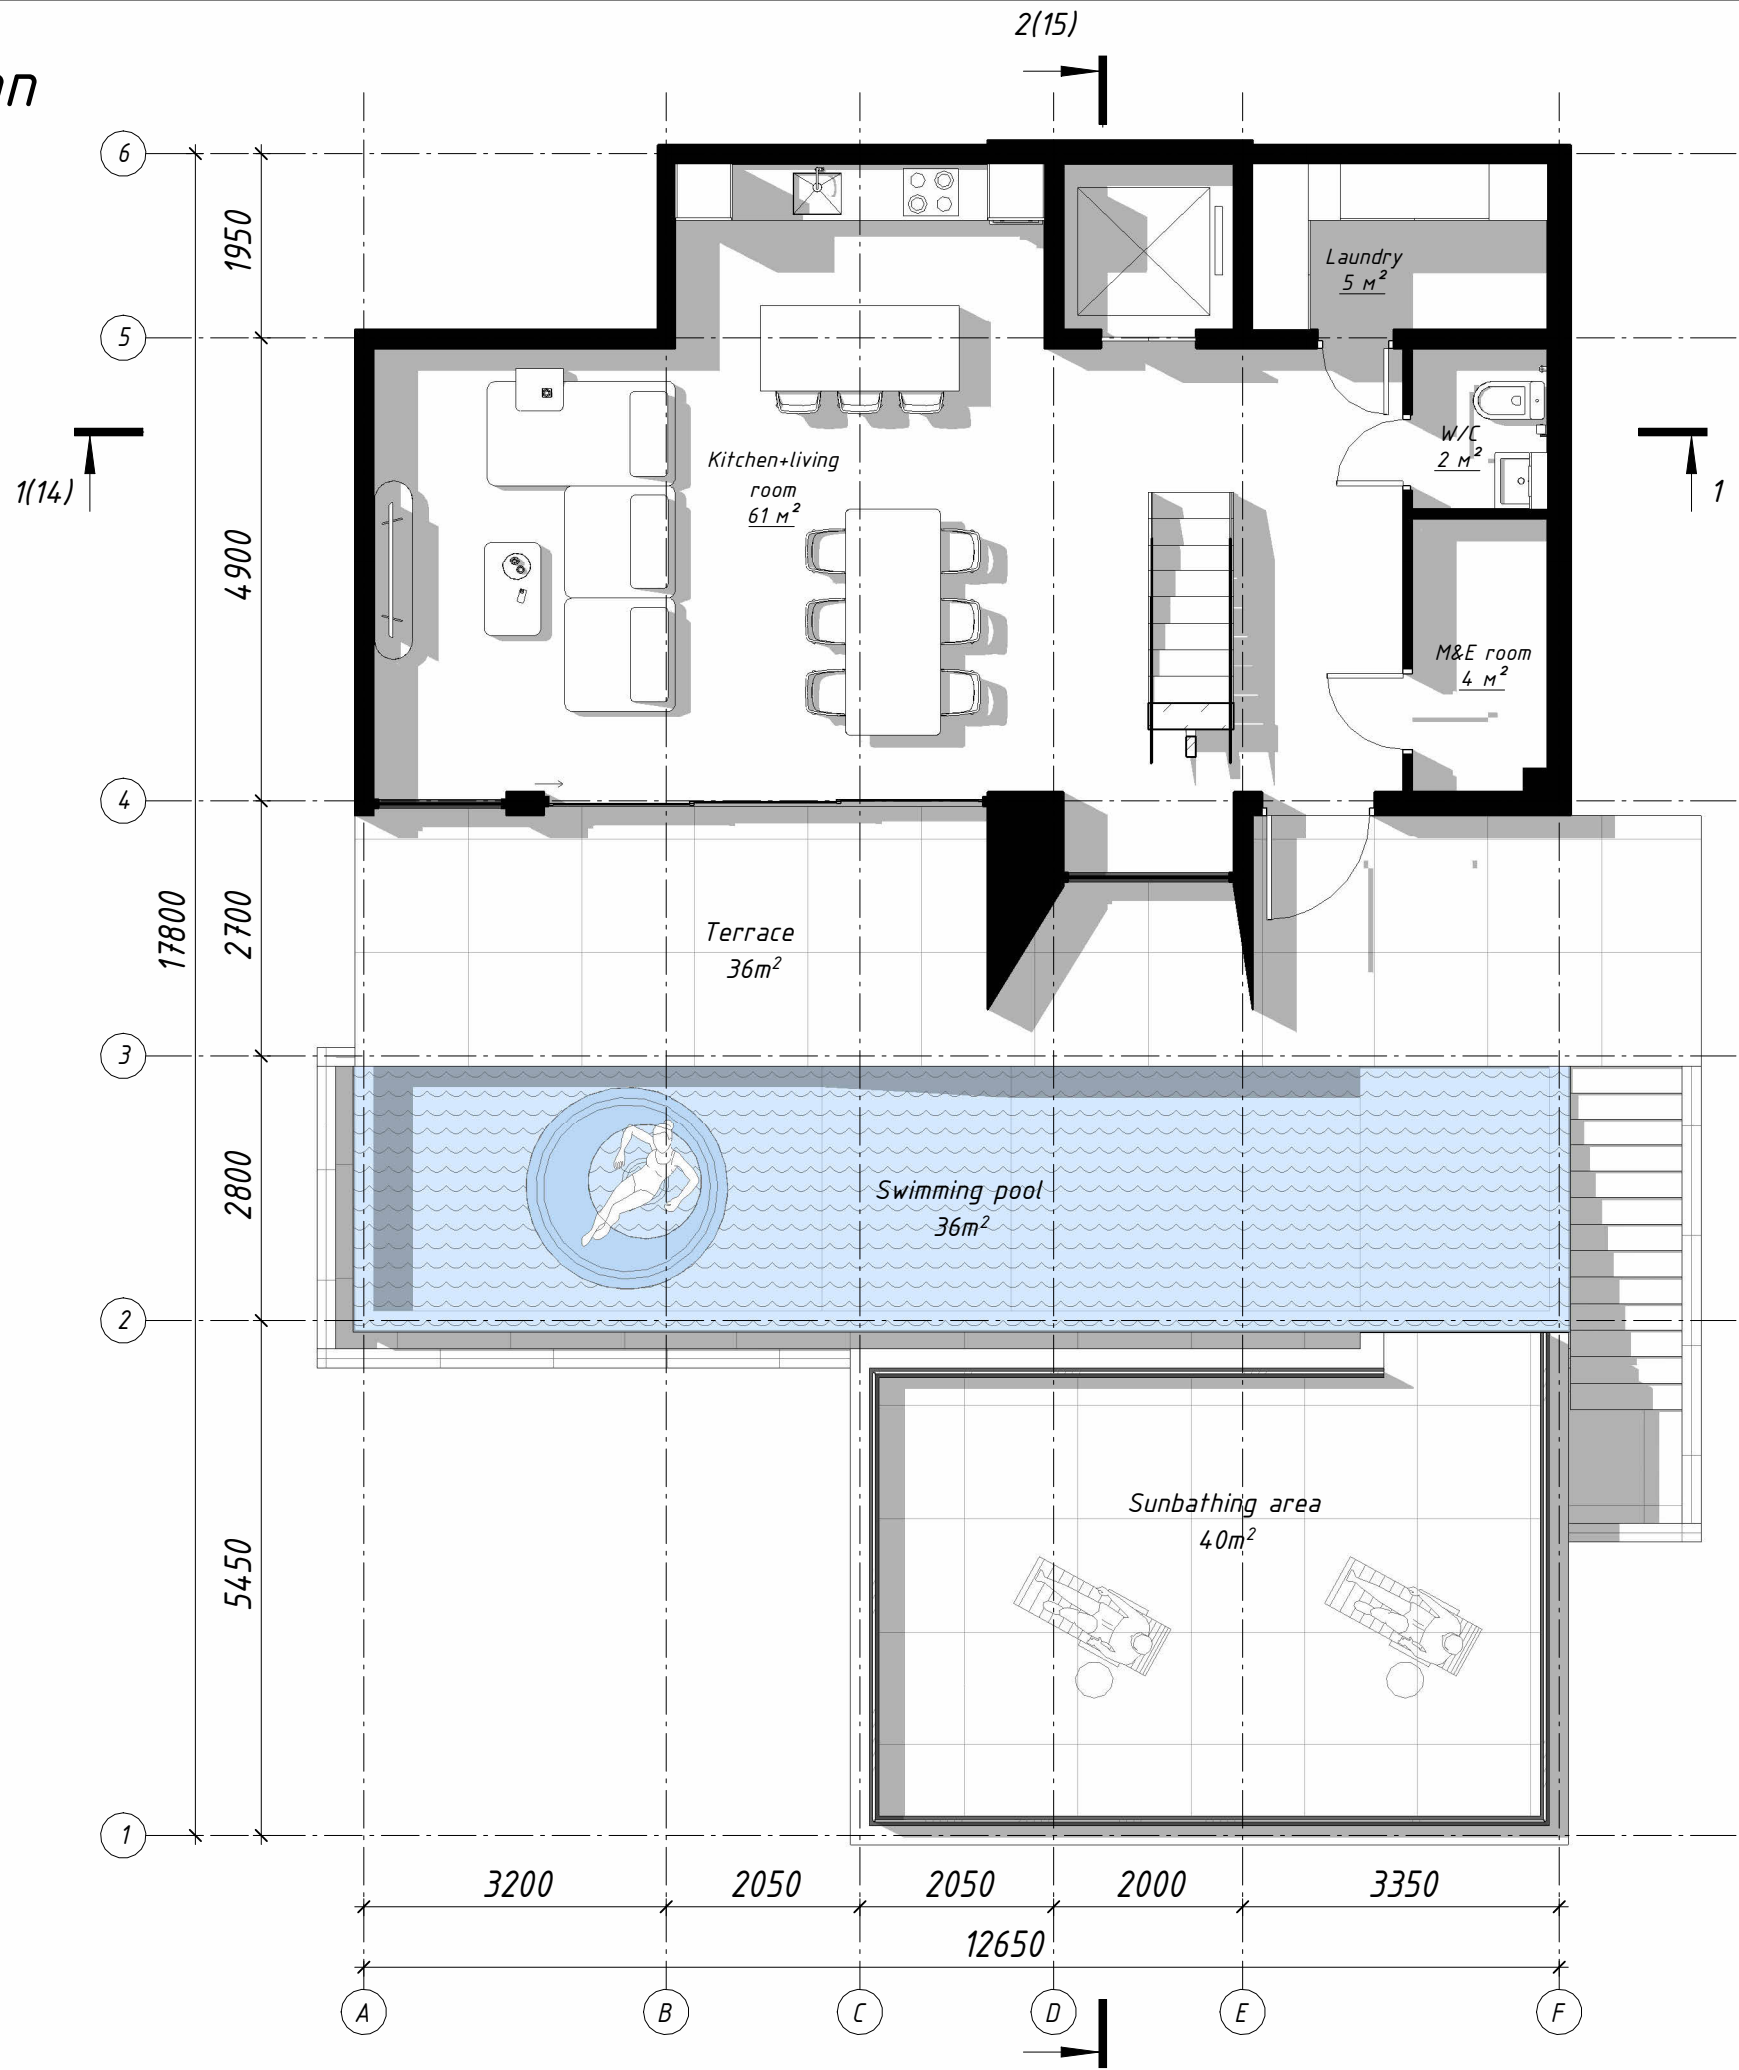

Ground floor	
Name	Area
1st floor	
Kitchen+living room	61 m ²
Laundry	5 m ²
M&E room	4 m ²
W/C	2 m ²
Total:	73 m ²


2nd floor plan

1 : 60

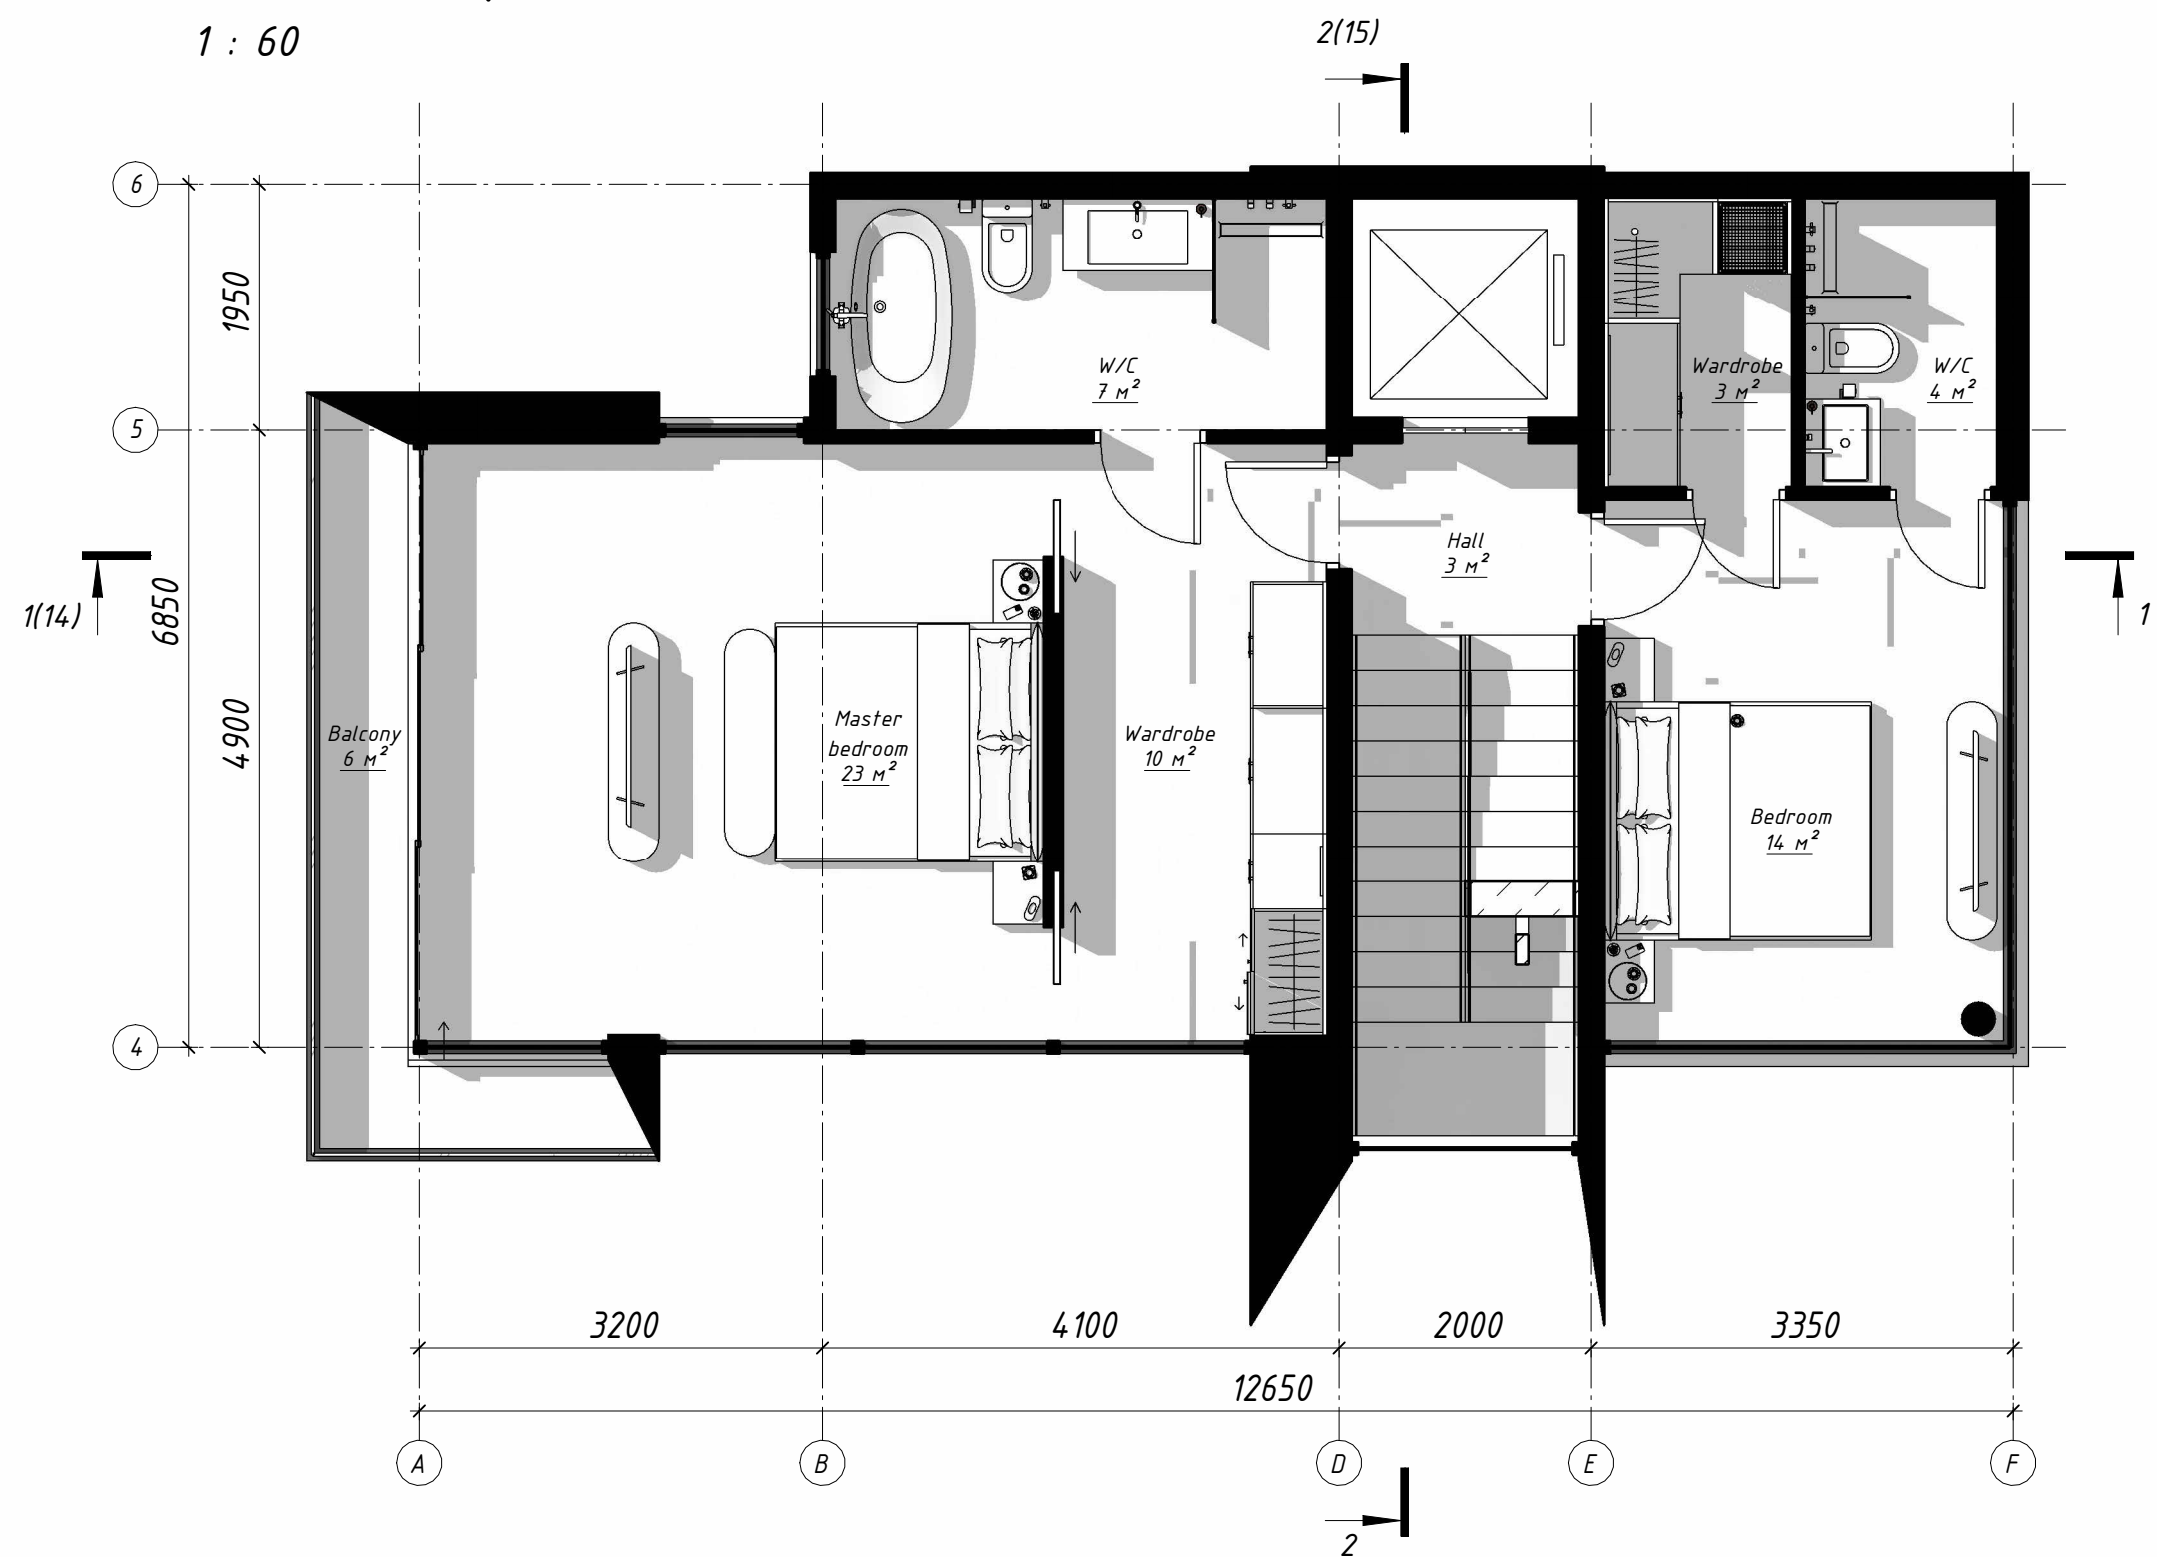


2nd floor	
Name	Area
Balcony	6 M ²
Bedroom	14 M ²
Hall	3 M ²
Master bedroom	23 M ²
W/C	4 M ²
W/C	7 M ²
Wardrobe	3 M ²
Wardrobe	10 M ²
Total:	70 M ²

3rd floor plan
1 : 60

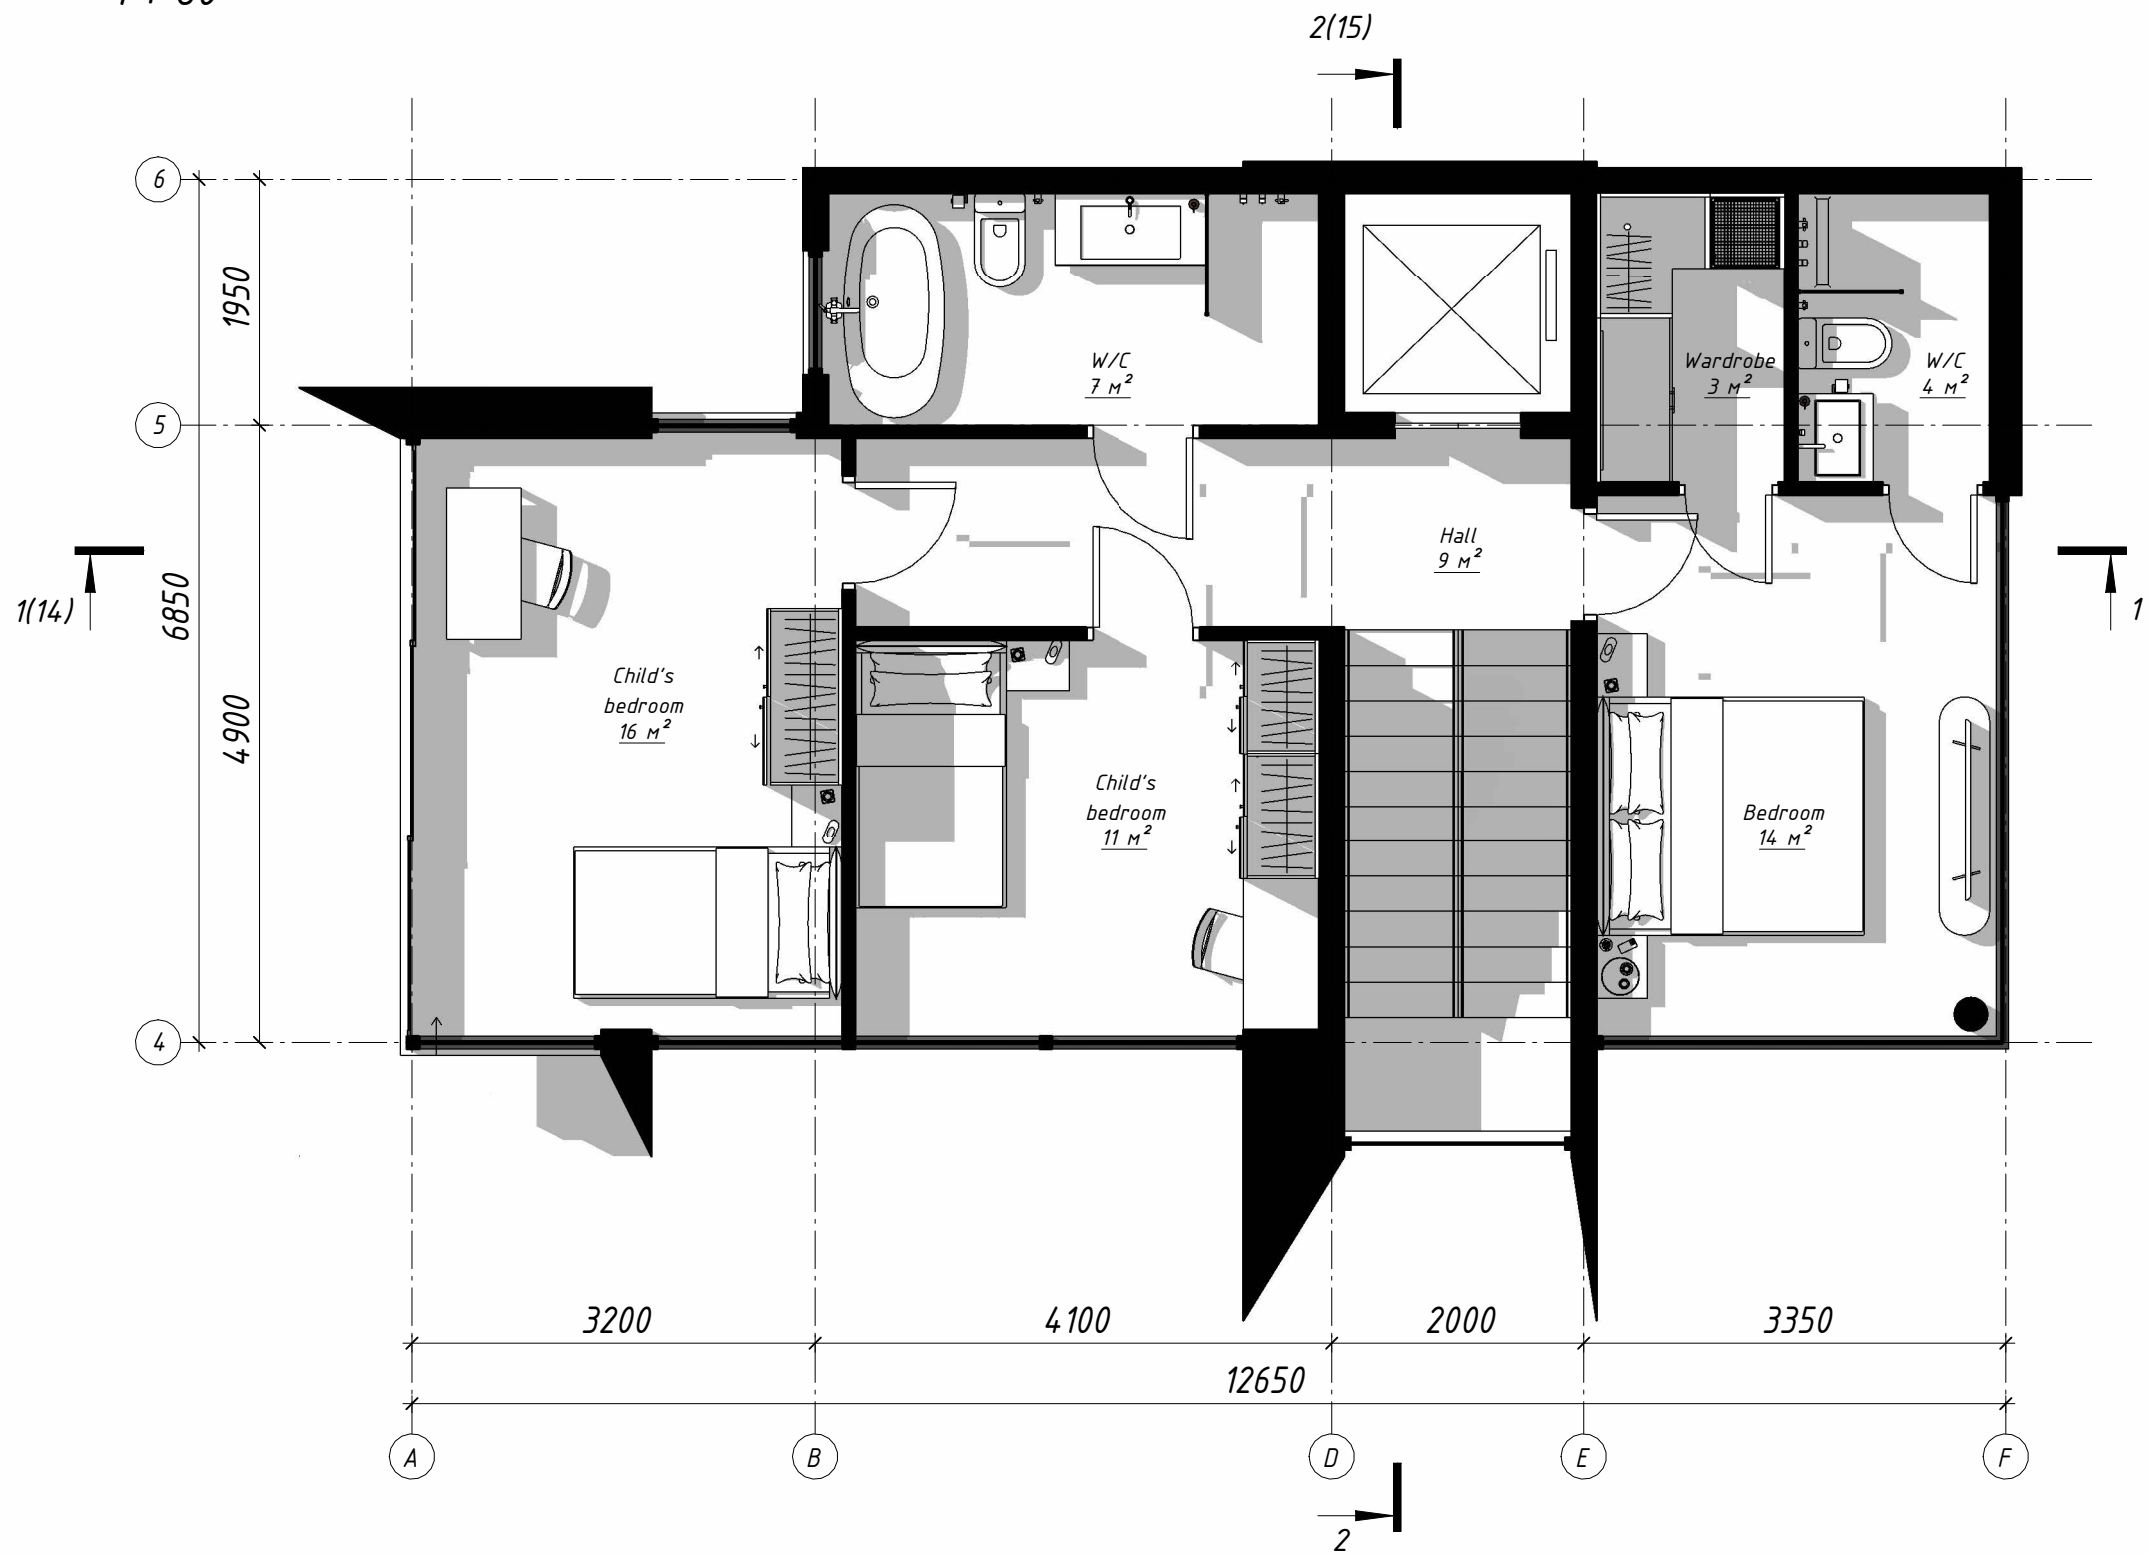


3rd floor	
Name	Area
Bedroom	14 m ²
Child's bedroom	11 m ²
Child's bedroom	16 m ²
Hall	9 m ²
W/C	4 m ²
W/C	7 m ²
Wardrobe	3 m ²
Total:	64 m ²

3rd floor plan
1 : 60

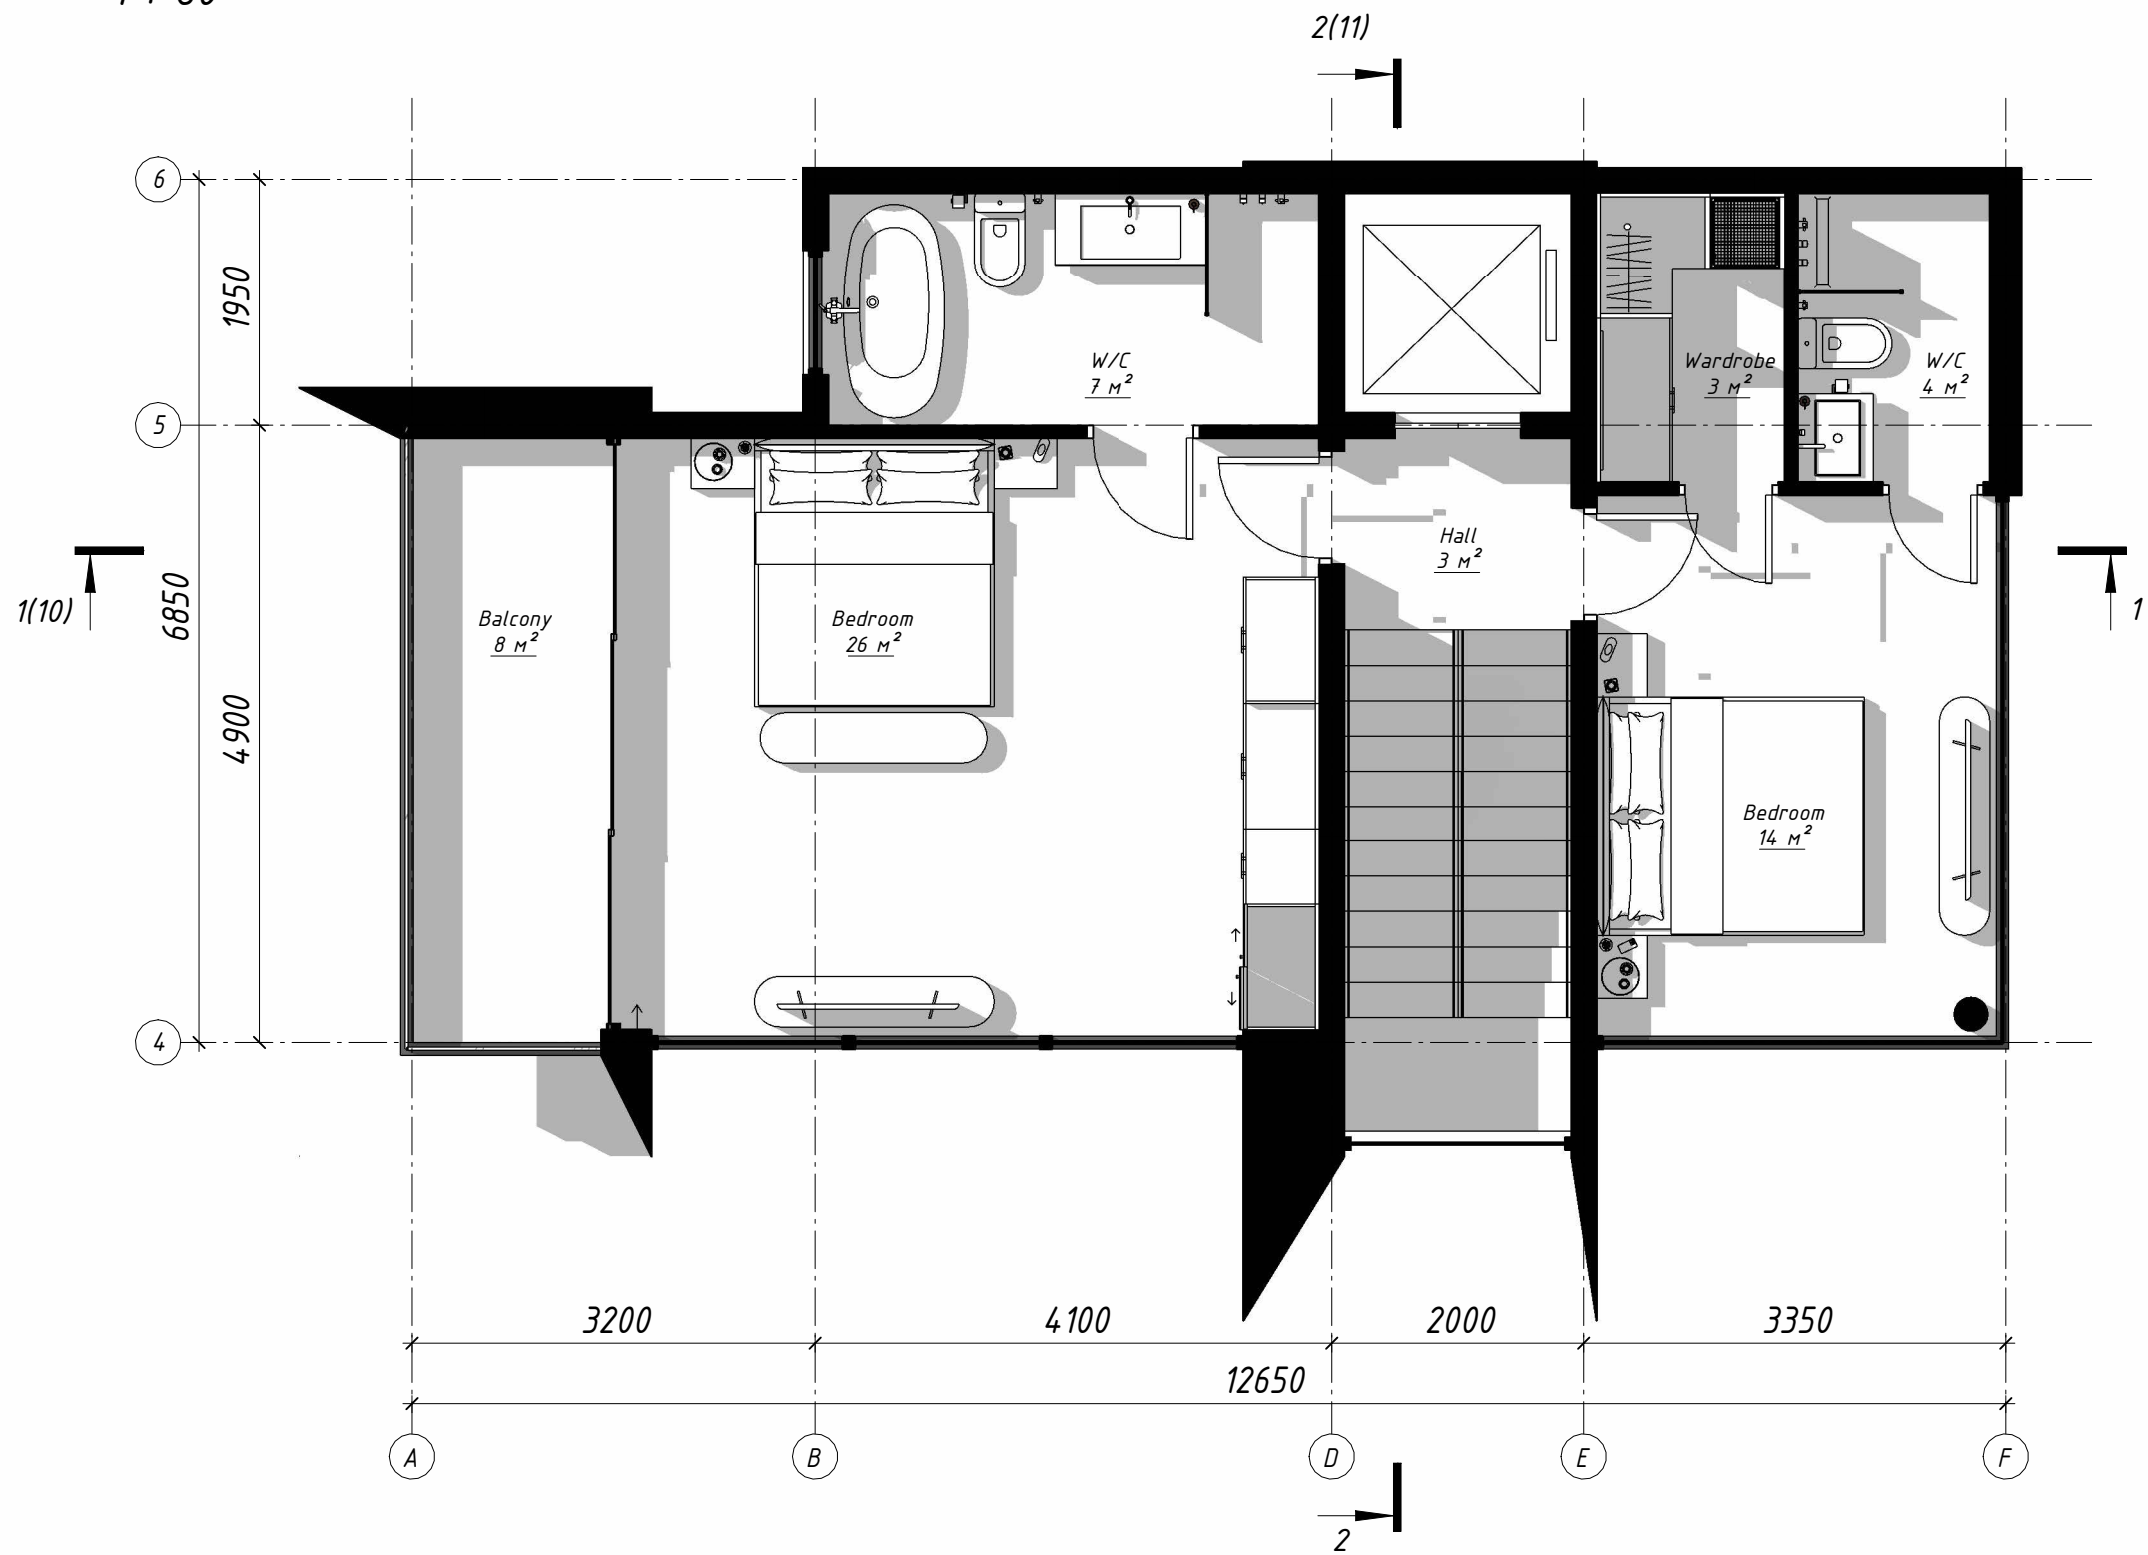


3rd floor	
Name	Area
Balcony	8 M ²
Bedroom	14 M ²
Bedroom	26 M ²
Hall	3 M ²
W/C	4 M ²
W/C	7 M ²
Wardrobe	3 M ²
Total:	65 M ²

3rd floor plan
1 : 60

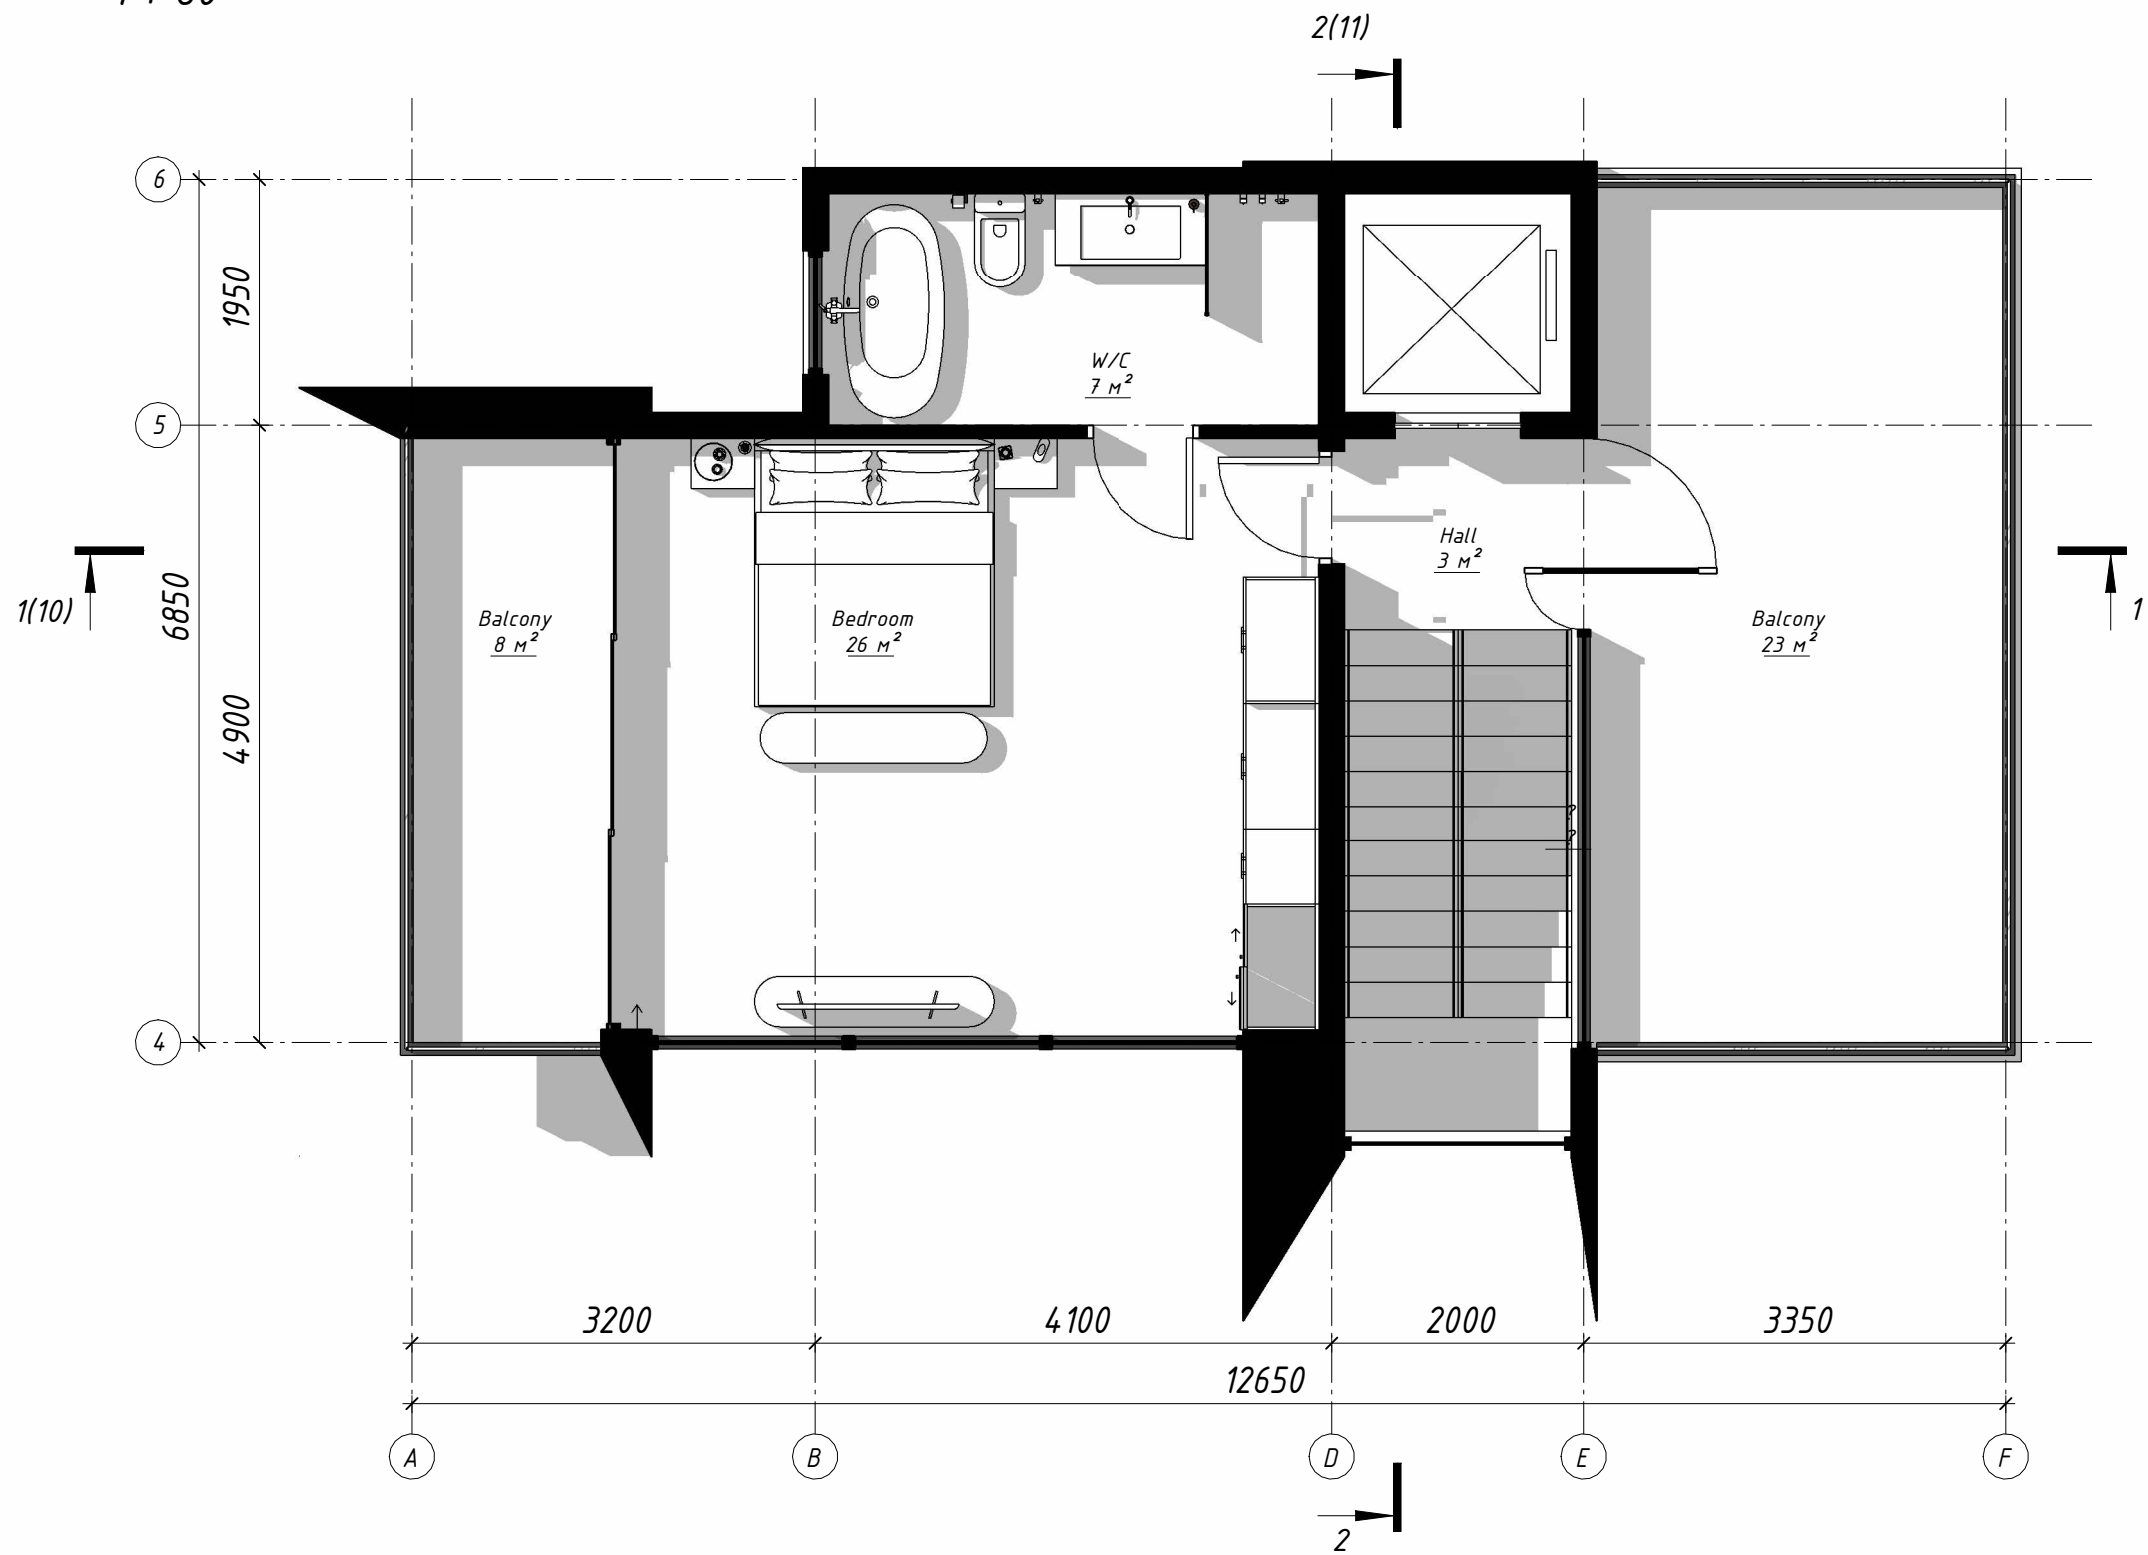


3rd floor	
Name	Area
Balcony	23 m ²
Balcony	8 m ²
Bedroom	26 m ²
Hall	3 m ²
W/C	7 m ²
Total:	67 m ²

3rd floor plan
1 : 60

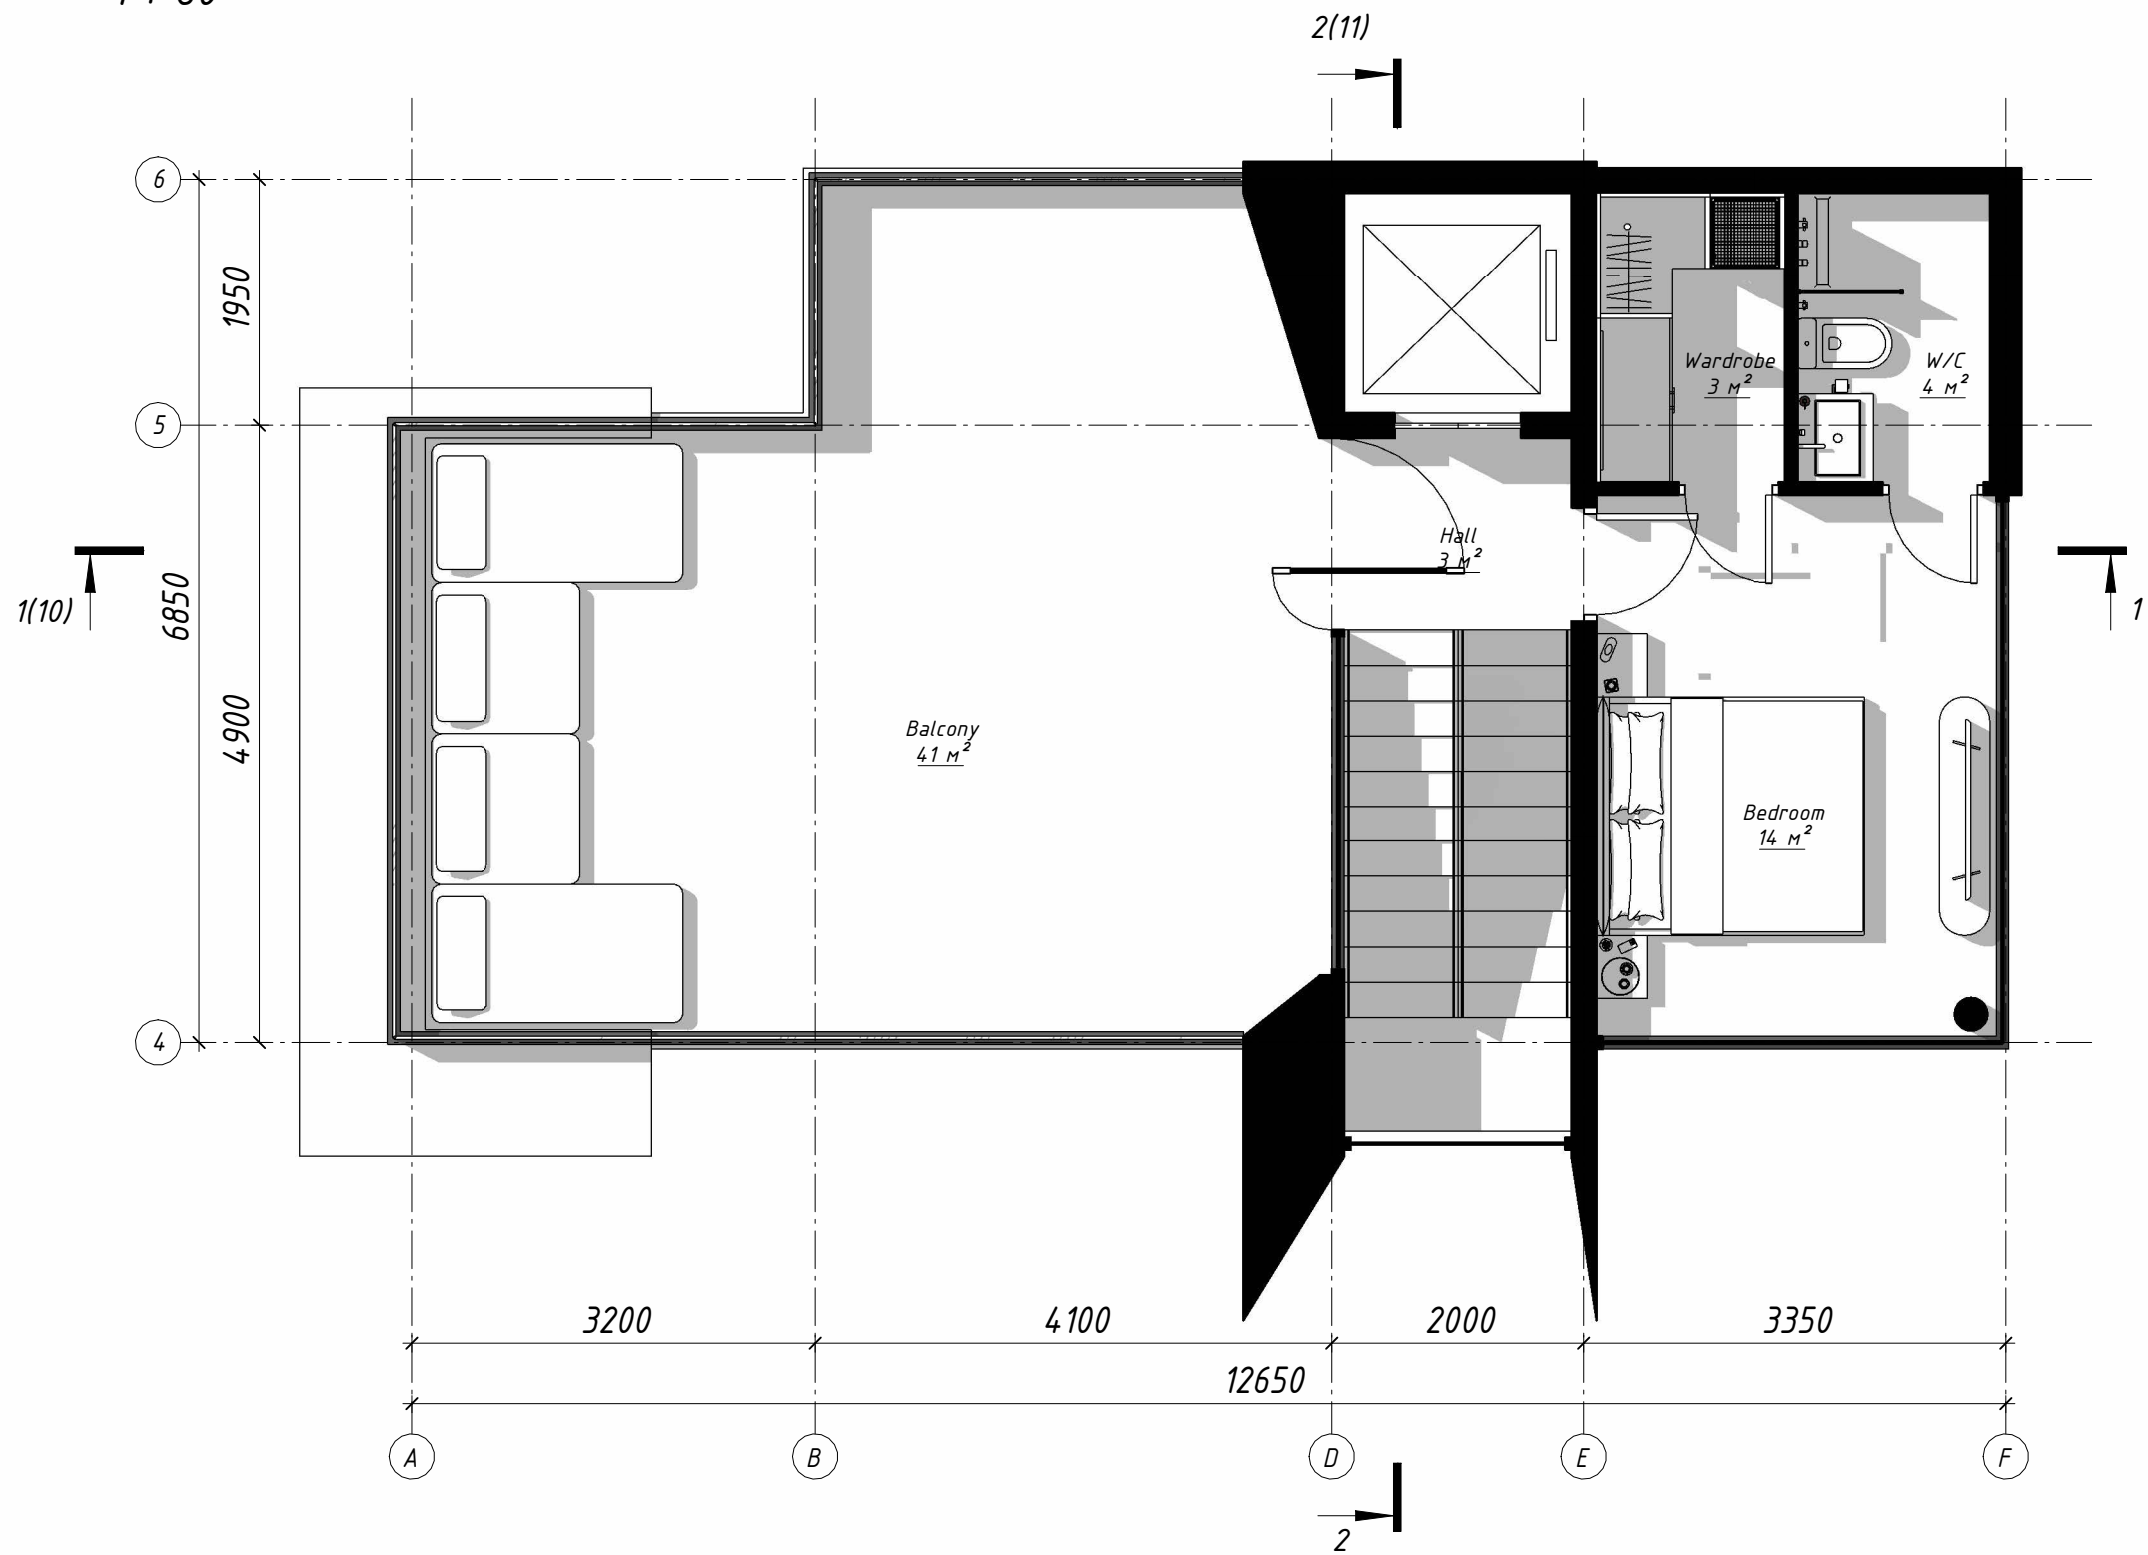

3rd floor	
Name	Area
Balcony	41 M ²
Bedroom	14 M ²
Hall	3 M ²
W/C	4 M ²
Wardrobe	3 M ²
Total:	65 M ²


3rd floor plan
1 : 60

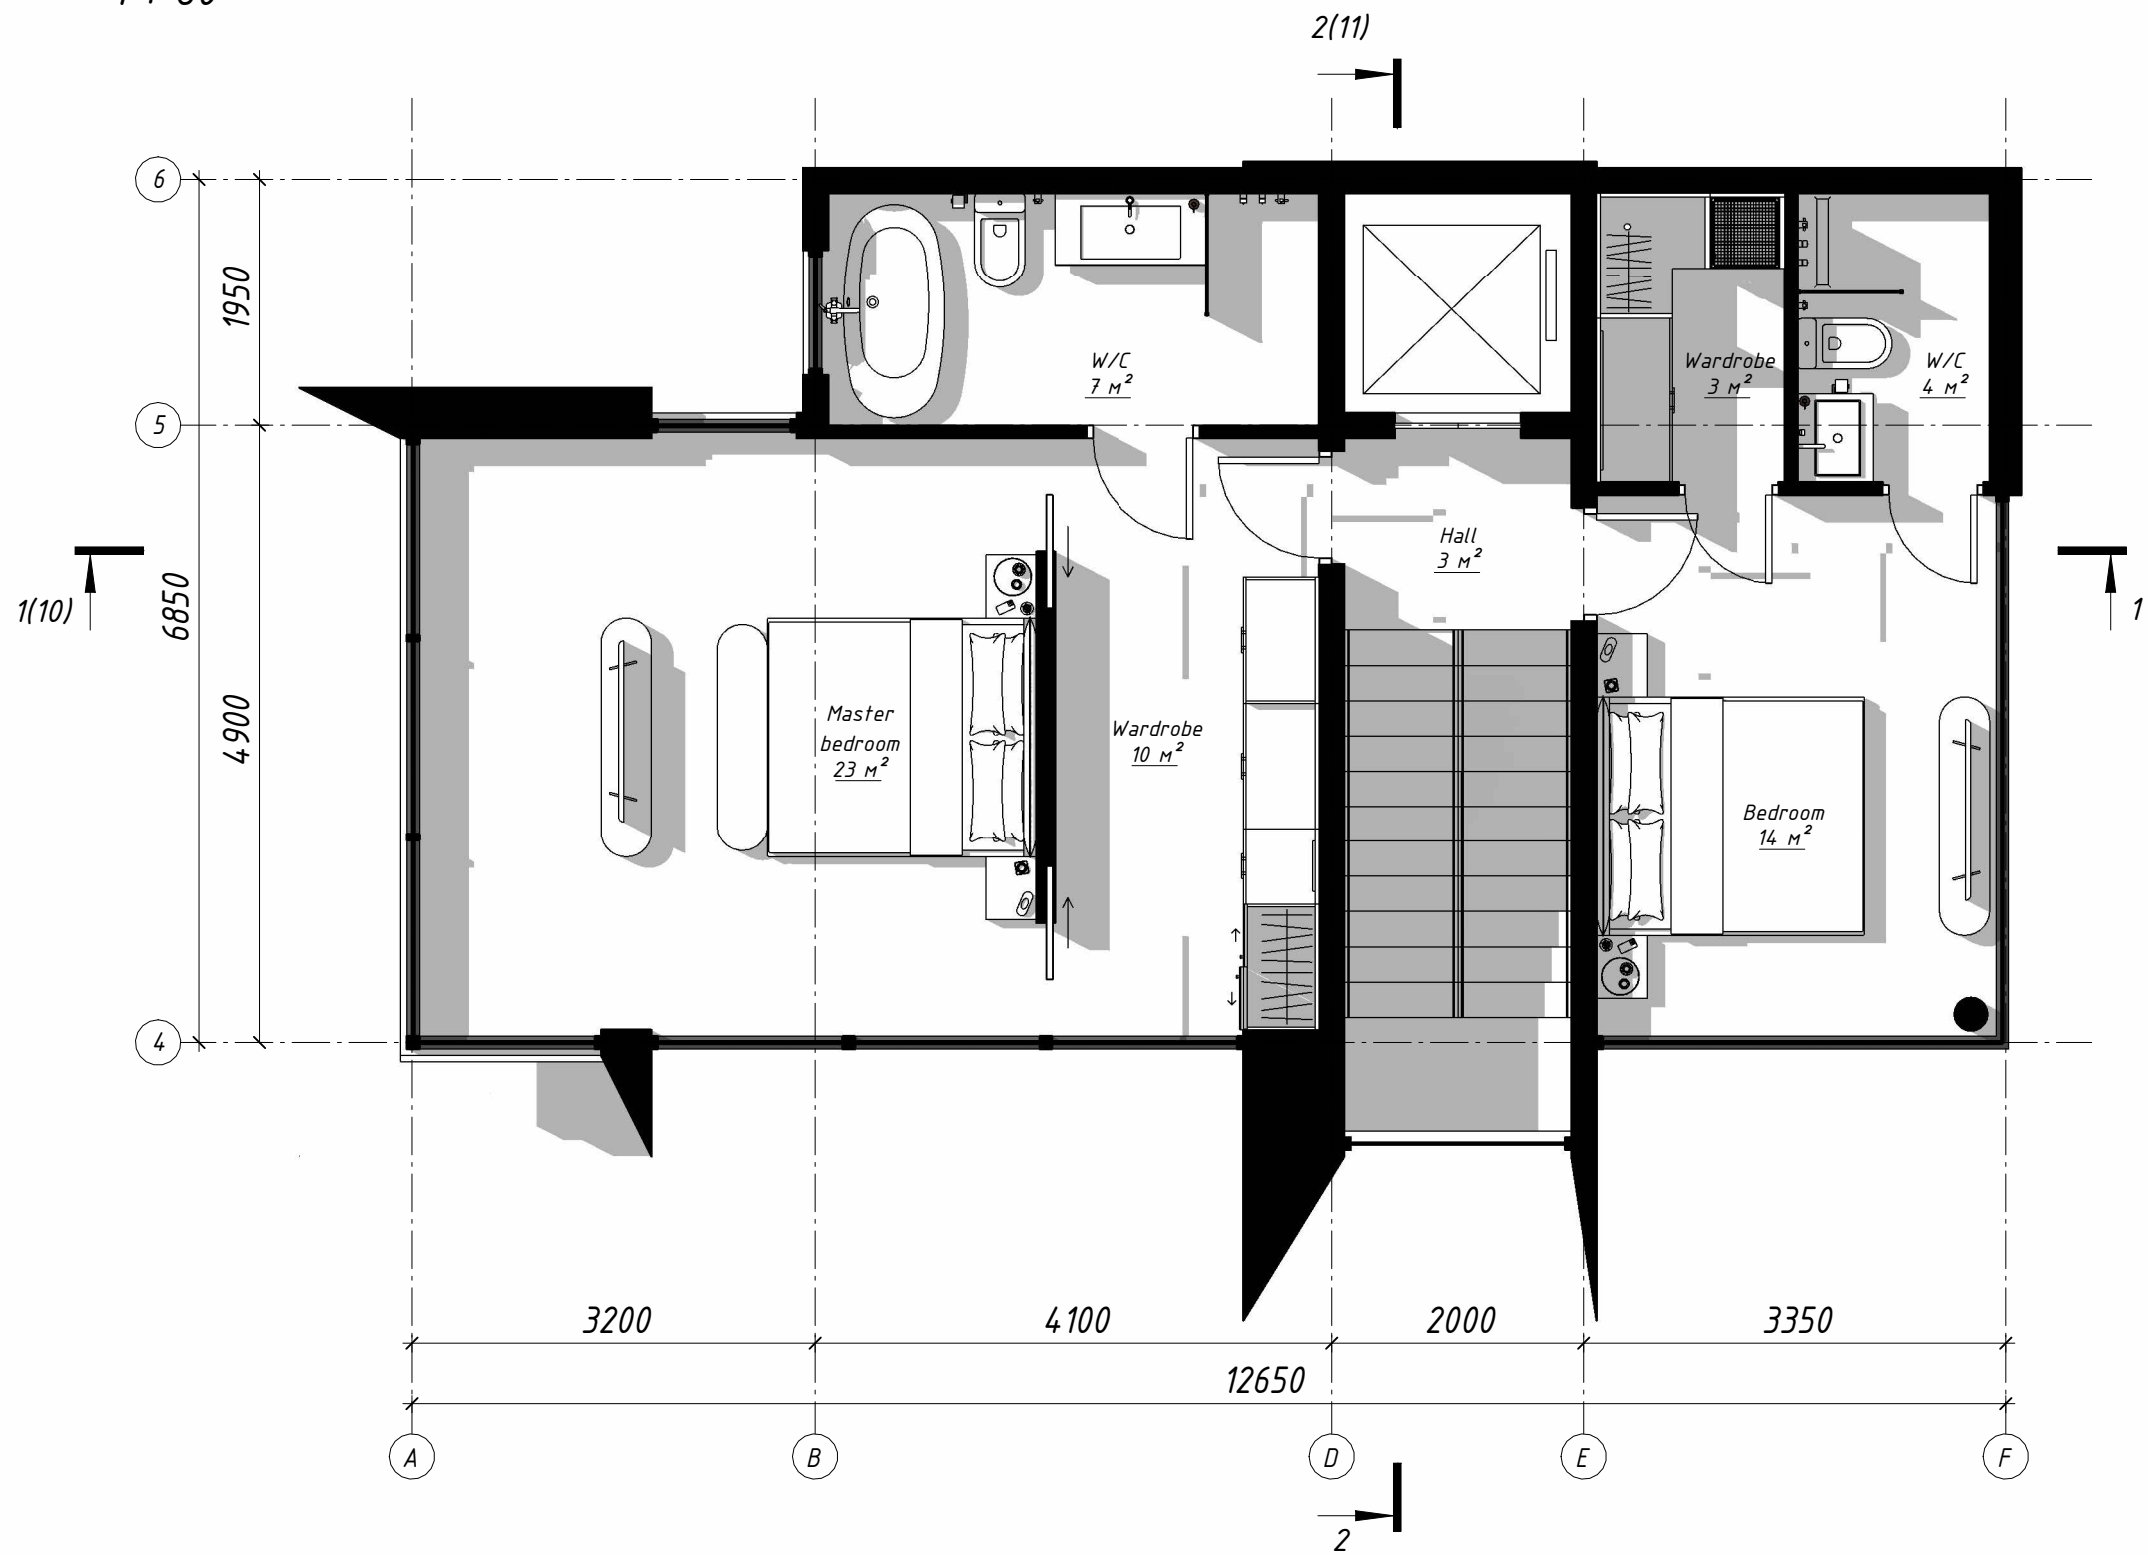

3rd floor	
Name	Area
Bedroom	14 M ²
Hall	3 M ²
Master bedroom	23 M ²
W/C	4 M ²
W/C	7 M ²
Wardrobe	3 M ²
Wardrobe	10 M ²
Total:	64 M ²


Facade A-F

1 : 70

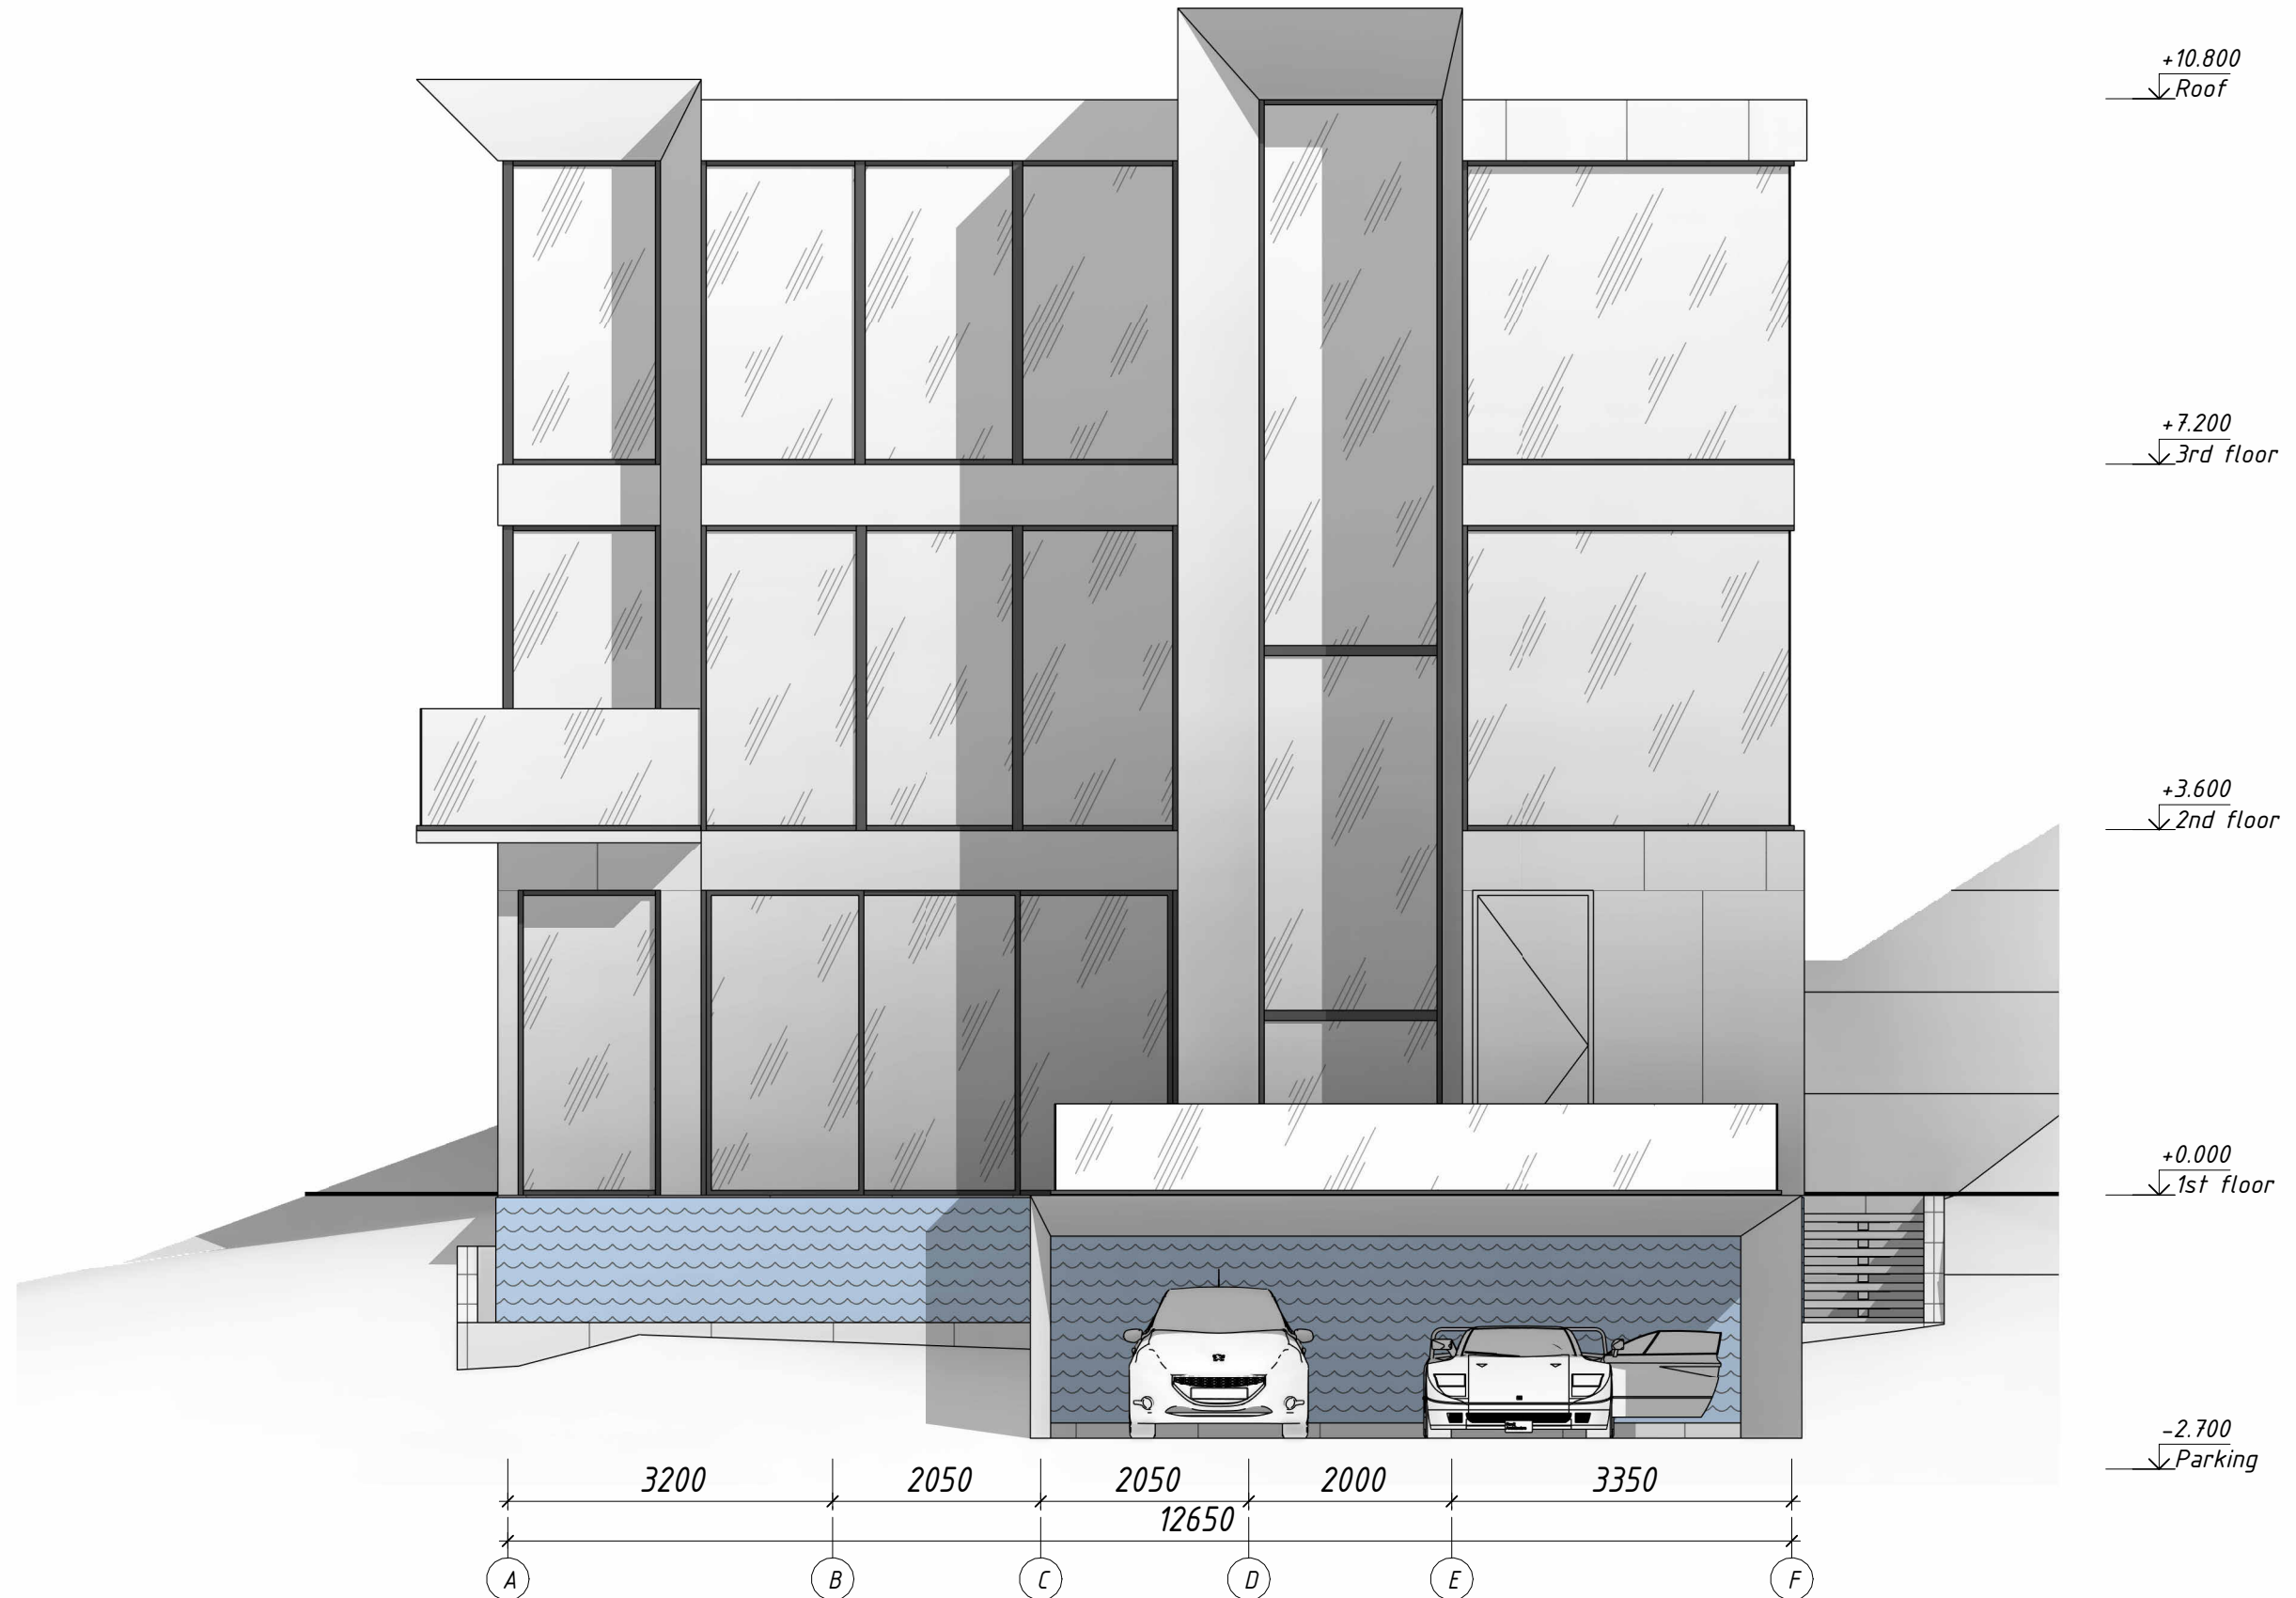


Facade F-A

1 : 70

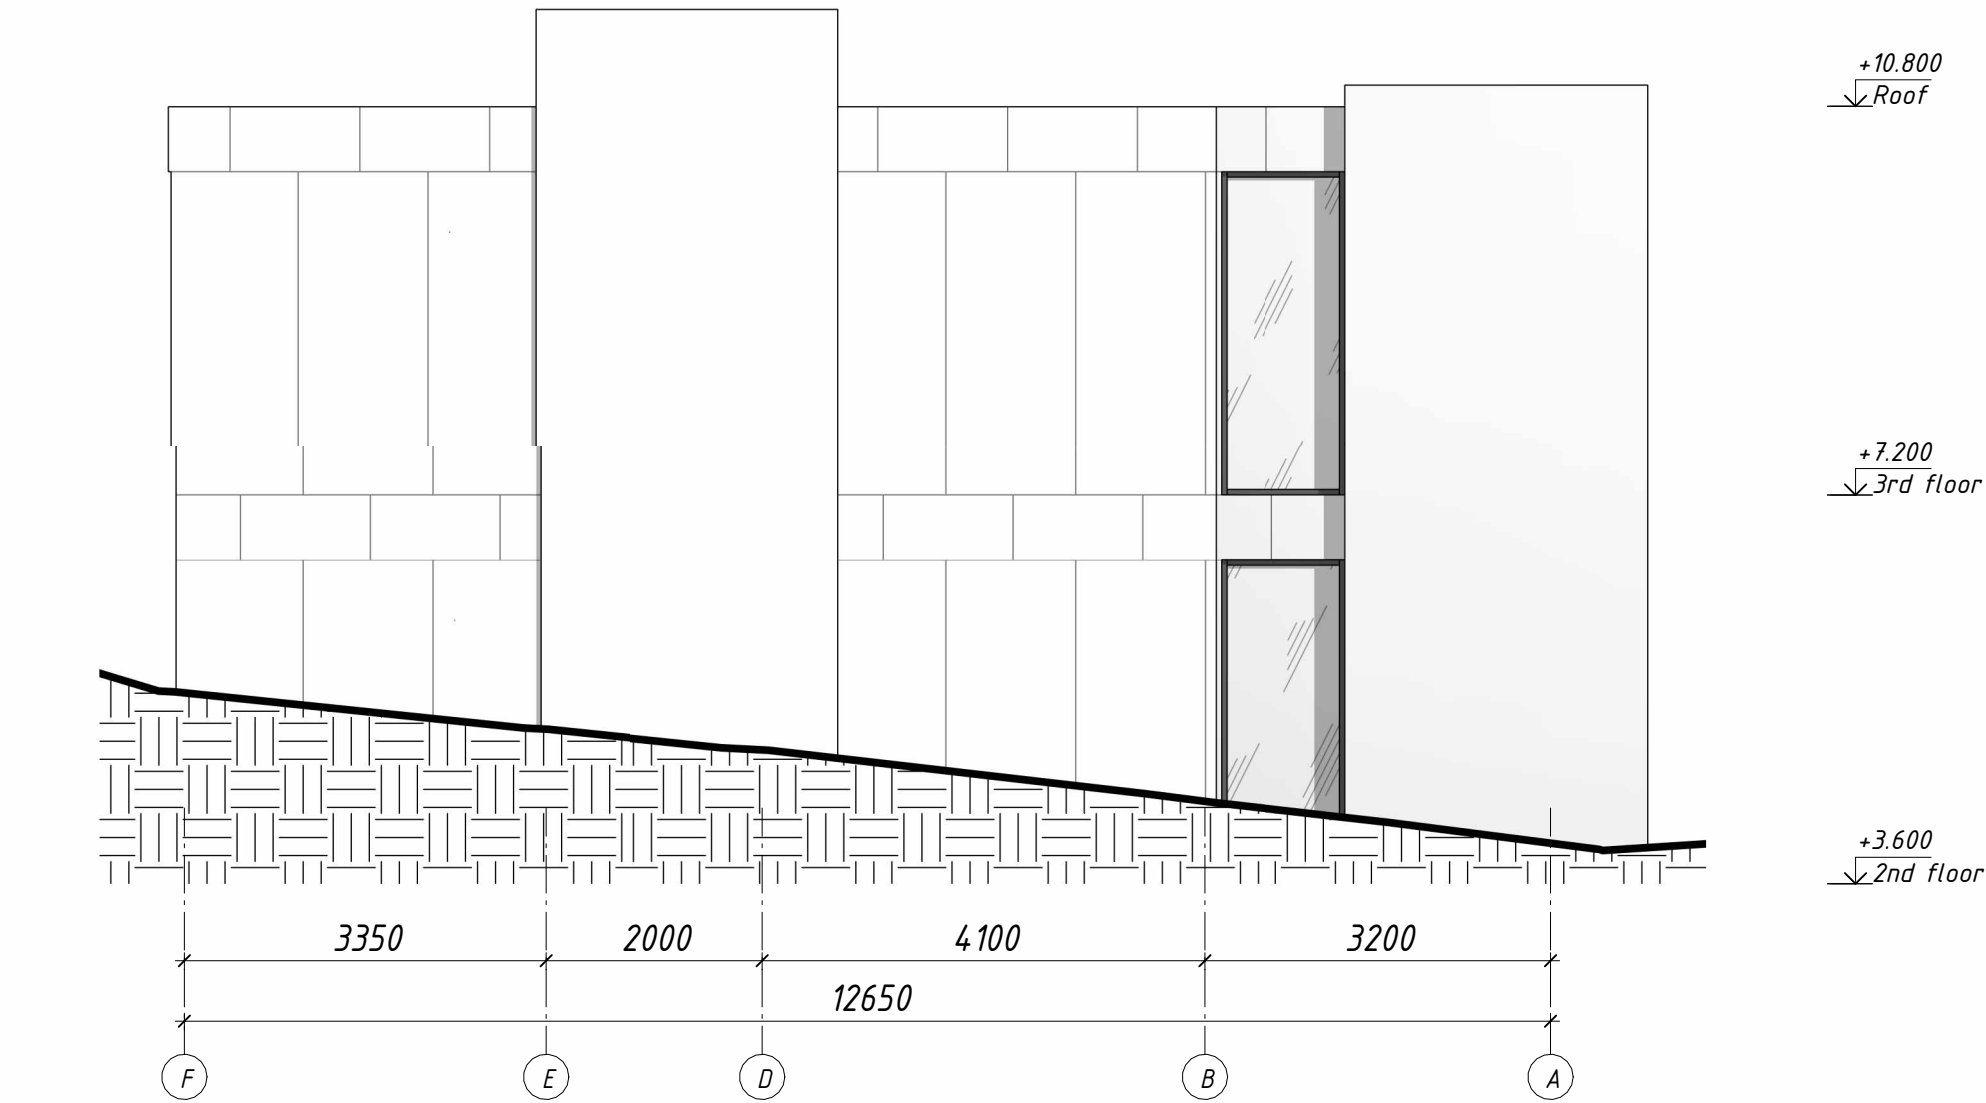


Facade 1-6

1 : 70

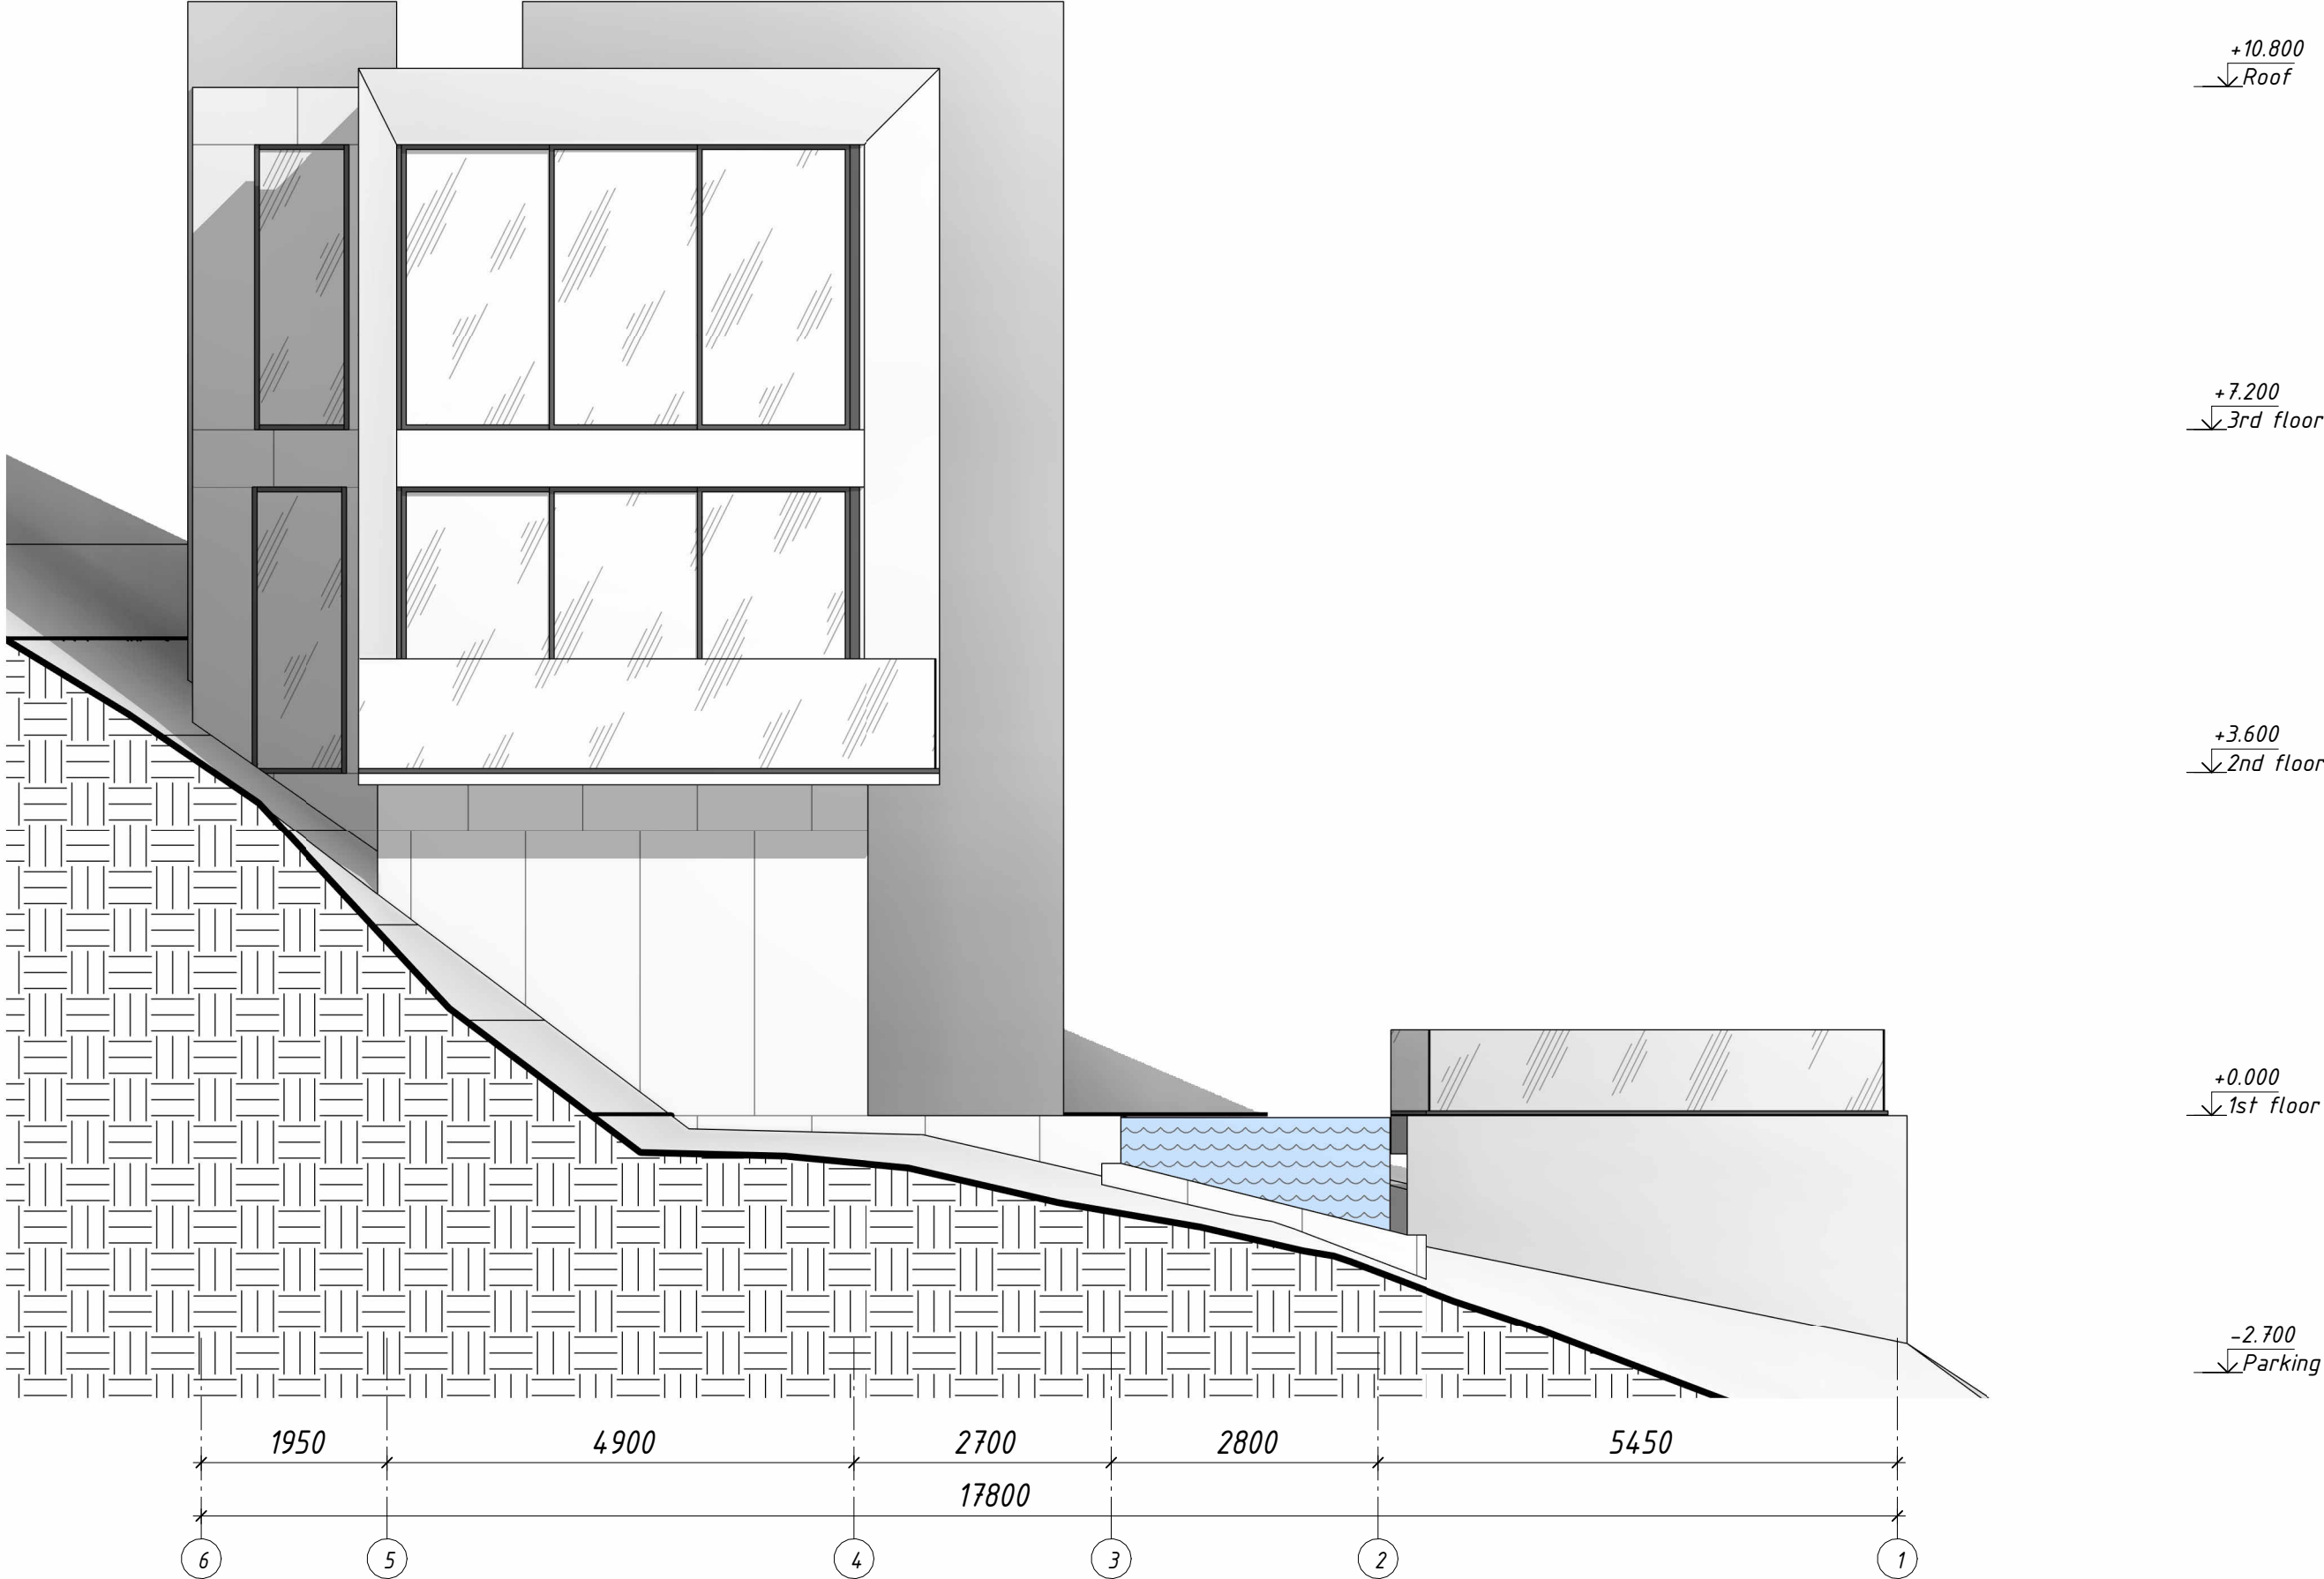


Facade 6-1

1 : 70

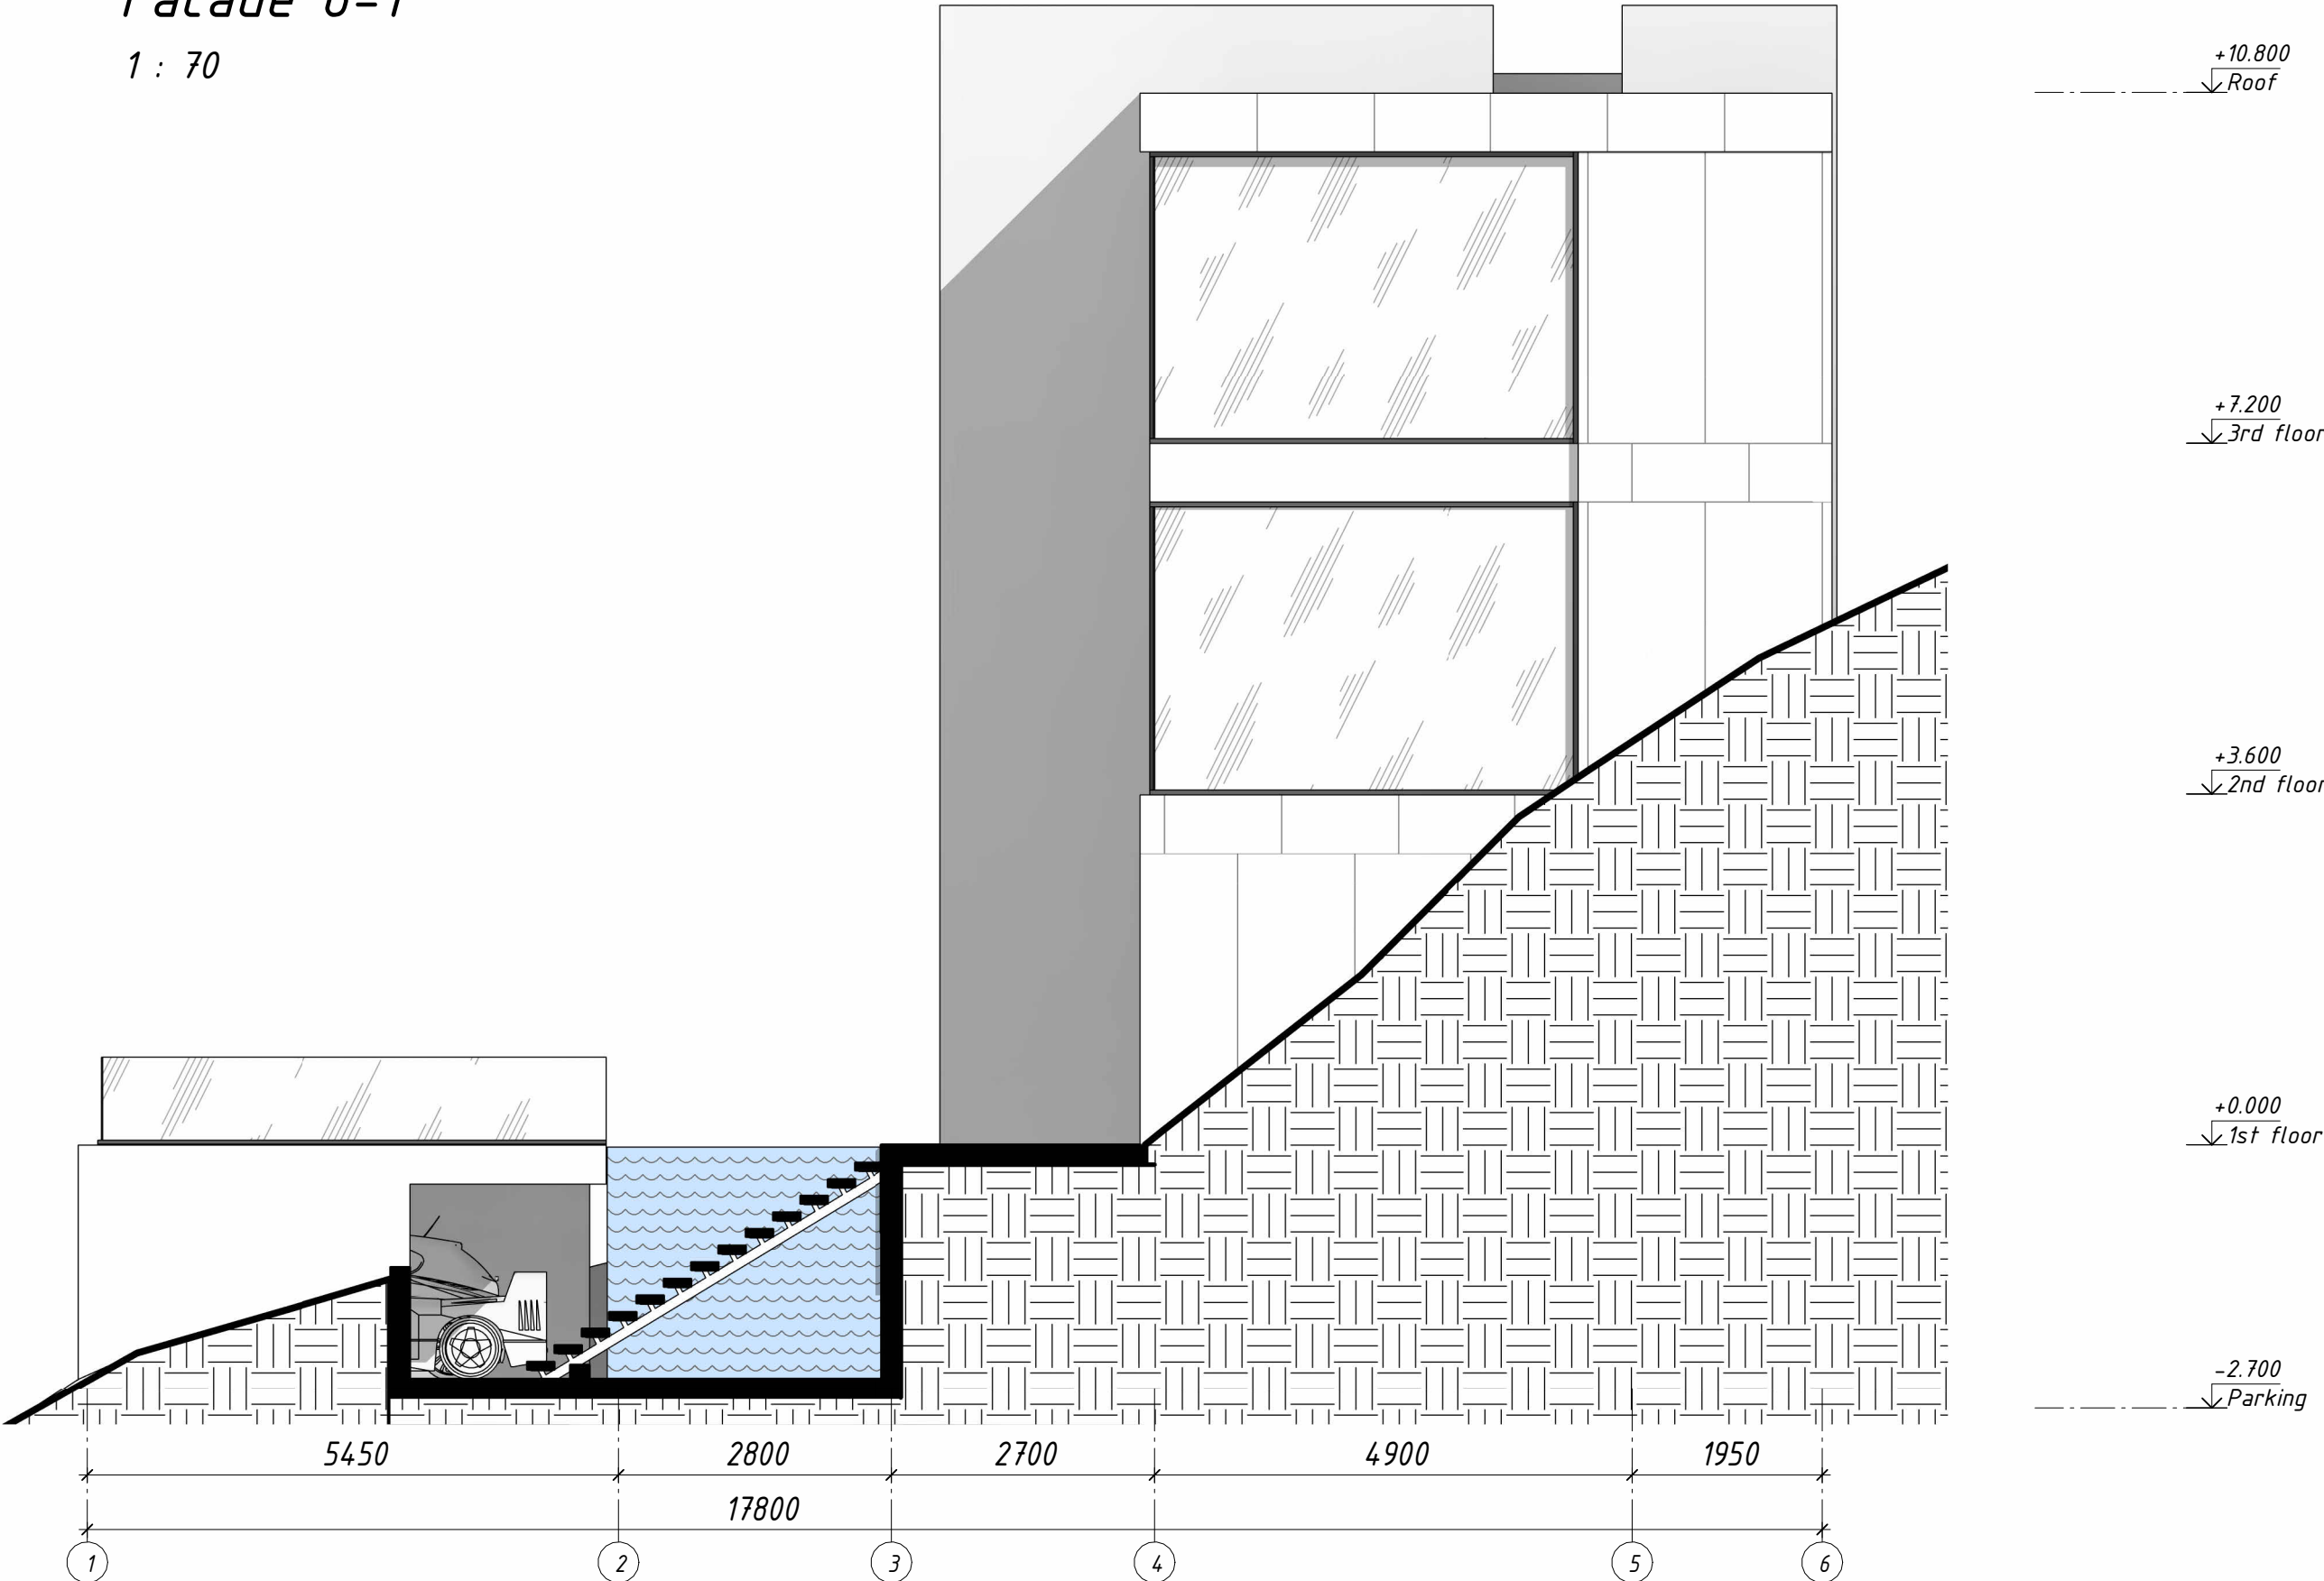

Section 1-1

1 : 70

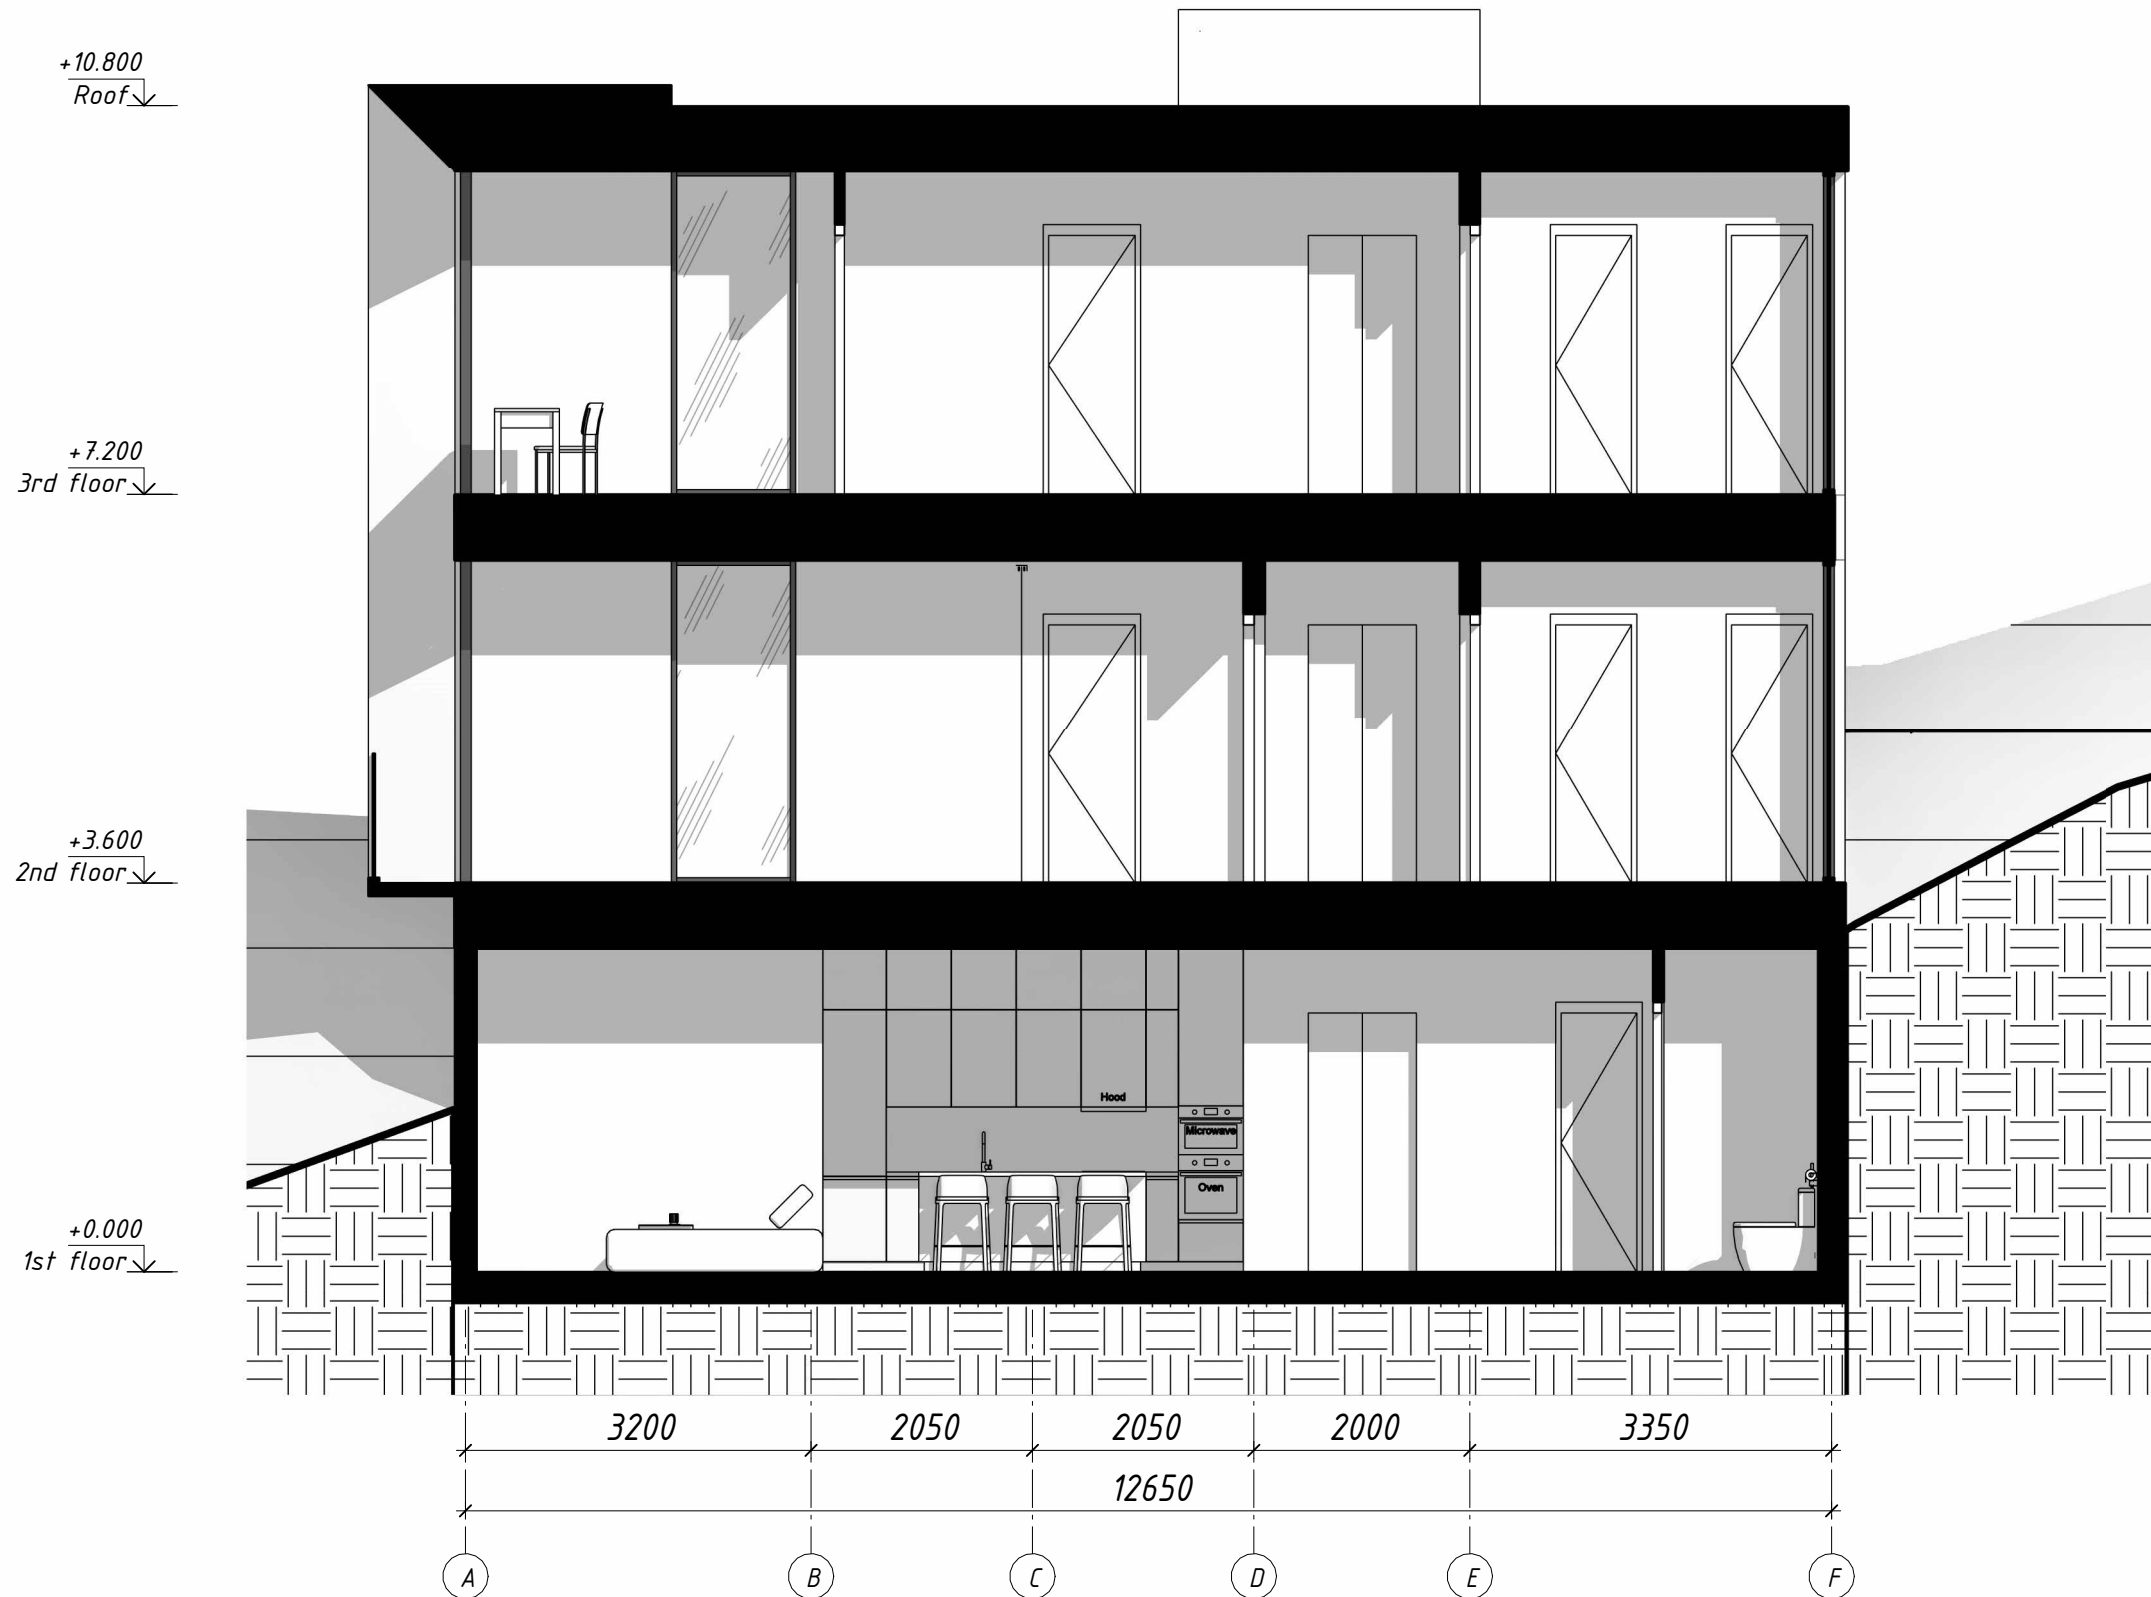

Section 2-2

1 : 70

